

BUILT UP AREA STATEMENTS table with columns for plot number, area, and various measurements.

AREA STATEMENTS table with columns for plot number, area, and various measurements.

GROUND COVERAGE table with columns for plot number, area, and various measurements.

PARKING AREA STATEMENTS table with columns for plot number, area, and various measurements.

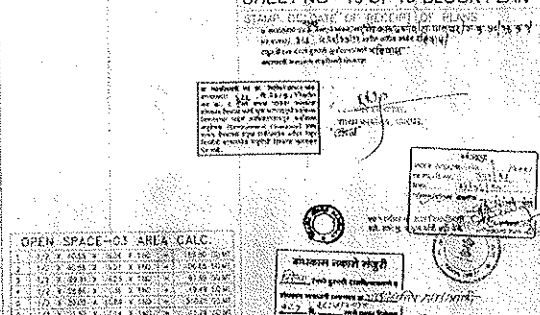
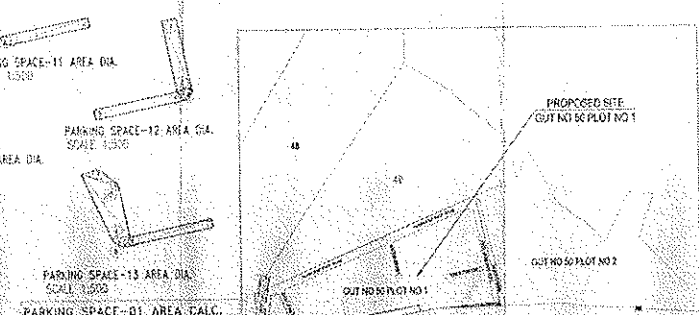


Table with columns for plot number, area, and various measurements, likely a continuation of the area statements.

C.F.C. AREA CALCULATION table with columns for plot number, area, and various measurements.


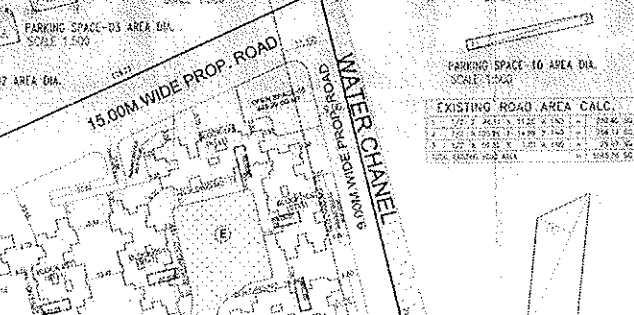


Table with columns for plot number, area, and various measurements, likely a continuation of the area statements.

Table with columns for plot number, area, and various measurements, likely a continuation of the area statements.

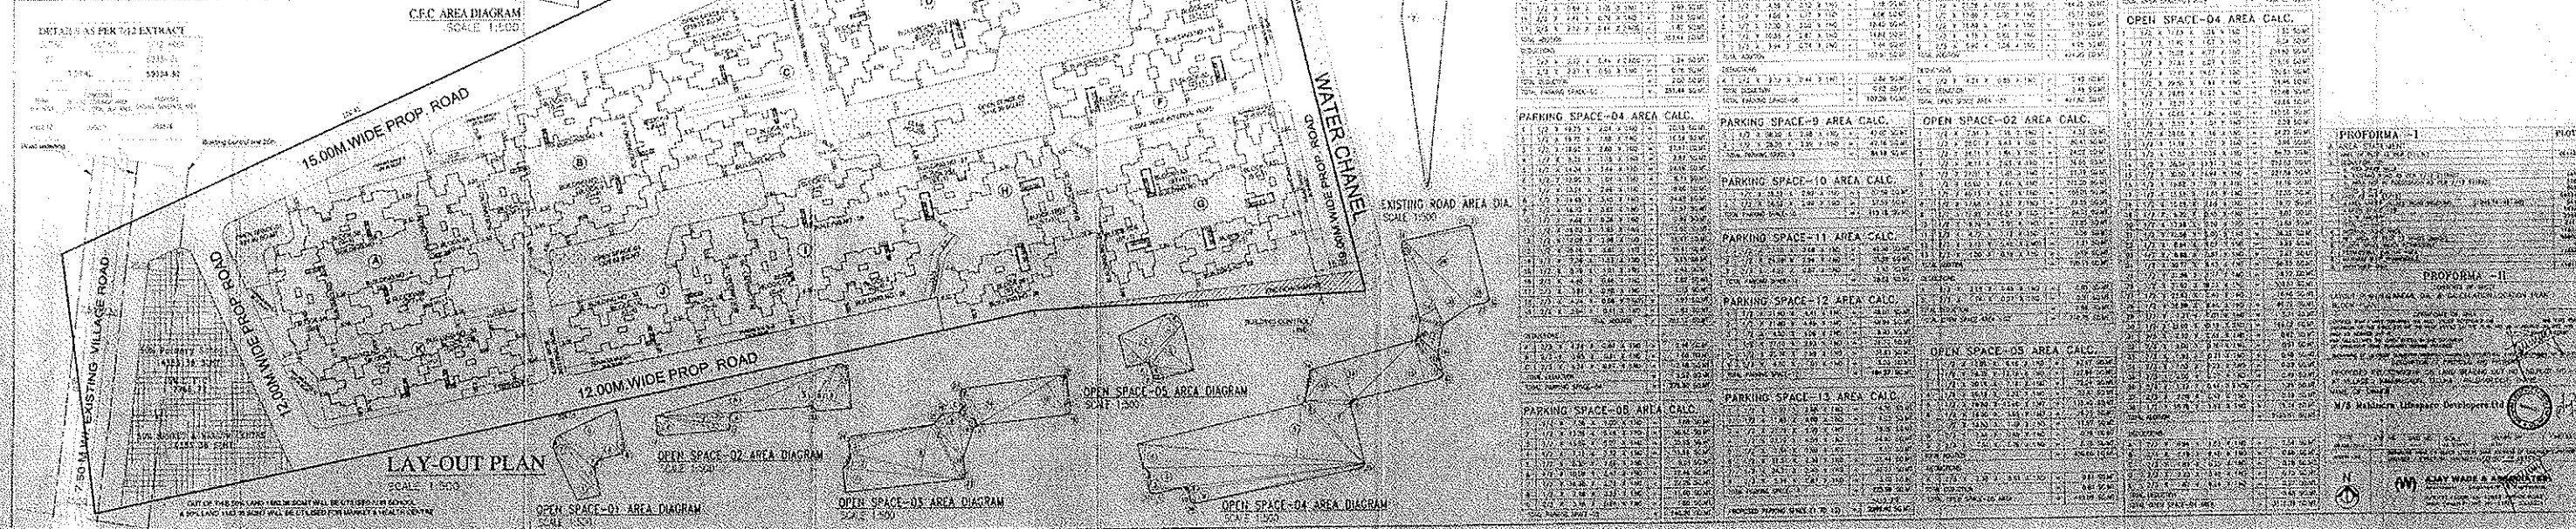

PROFORMA - I and PROFORMA - II tables with columns for plot number, area, and various measurements.

PROFORMA - I and PROFORMA - II text sections providing additional details and calculations for the plots.