

DATE AND STAMP OF RECEIPT OF PLANS.

DATE AND STAMP OF APPROVAL OF PLANS.

APPROVED SUBJECT TO CONDITIONS
MENTIONED IN THIS OFFICE LETTER ISSUED
P/70512021/314 AND OTHER/JMW WARD/CHEMBUR/W/O/D/NEW

--	--

DESCRIPTION OF PROPOSAL & PROPERTY
PROPOSED DEVELOPMENT ON PLOT BEARING C.T.S NO. 314, 314/1 OF VILLAGE CHEMBUR, PLOT NO. 48, SINDHI SOCIETY, CHEMBUR, MUMBAI - 400071.

NAME & SIGN. OF OWNER
THE SINDHI IMMIGRANTS CHS LTD


SUNDER JAMNADAS VAZIRANI
Digitally signed by SUNDER JAMNADAS VAZIRANI
Date: 2021.09.07 12:23:15 +05'30'

DATE	DRG NO	SCALE	DRAWN BY	CHECKED BY
01-09-2021	MD-02	1:100	DHIMASHREE	RAJASHREE

NAME AND SIGNATURE OF LICENSED SURVEYOR:

--	--

1302, VIJAYASHREE C.H.S. LTD., ST. ANTHONY ROAD, CHEMBUR, MUMBAI - 400 071
TEL.: +91-7663696000

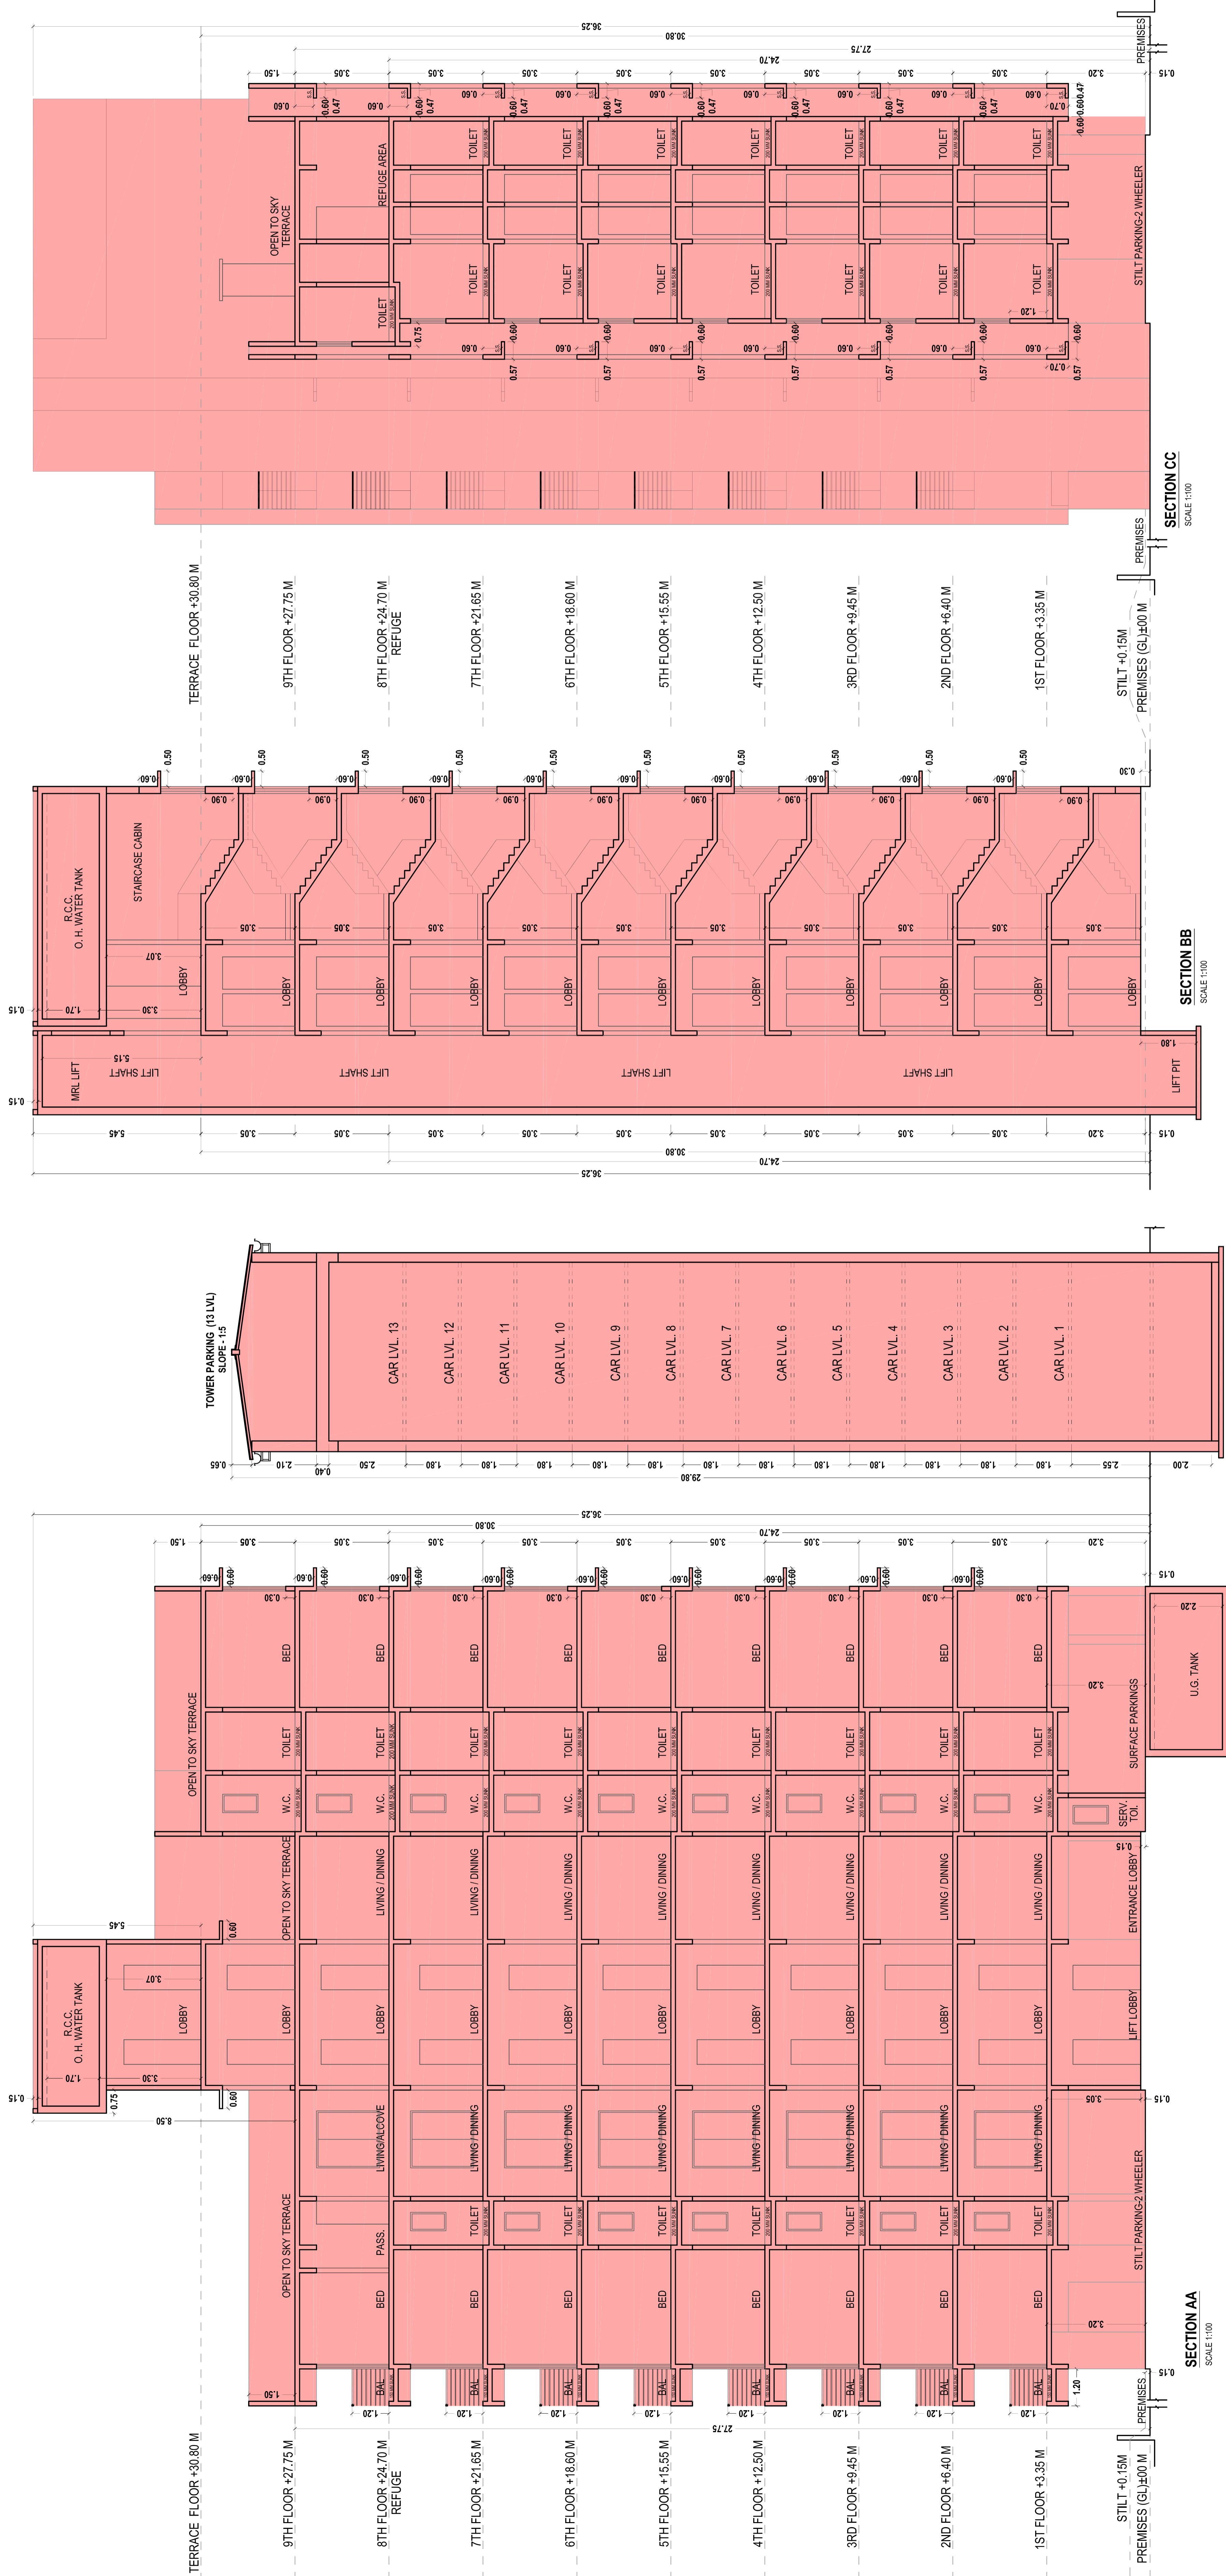

SECTION AA
SCALE 1:100

SECTION BB
SCALE 1:100

SECTION CC
SCALE 1:100