

CONTENTS OF SHEET
BLOCK / LOCATION PLAN, R.G. AREA CALCULATION, PARKING & SANITATION STATEMENT, PLOT AREA CALCULATION, STAMP OF DATE OF RECEIPT OF PLANS

Approved Architect Subject to Condition mentioned in the In. No. 12514/04
Arch. Reg. No. 100, P. 100, (100)
Mumbai University of Architecture

STAMP OF APPROVAL OF PLANS

PROPORTIONATE AREA WORKING FOR JUPITER TEXTILE MILL

Table with columns: S. NO., USUALS, R.G. NO. (BASED ON NO. OF FLOORS), PLOT AREA, PLOT RESERVE, TOTAL PLOT AREA, etc. It lists various area calculations and their proportions.


Table with columns: S. NO., DESCRIPTION, AREA, etc. It details the area for various components like balconies, terraces, and parking.

PROFORMA-B


CERTIFICATE OF AREA
CERTIFIED THAT THE FLOOR UNDER EXAMINATION WAS SURVEYED BY ME ON 13 JULY 2003 AND THE DIMENSIONS OF THE SHEET ETC. OF THE FLOOR PLAN AS SHOWN ON THE PLAN AND THE AREA AND VOLUME OF THE BUILDING ETC. THEREON WERE FOUND TO BE CORRECT AND ACCORDING TO THE DIMENSIONS AND VOLUMES STATED IN THE DOCUMENTS OF THE OWNERSHIP, I RECORD

Table with columns: S. NO., DESCRIPTION OF PROPOSAL & PROPERTY, AREA, etc. It lists the details of the proposed building and its components.

NAME AND ADDRESS OF ARCHITECT
ANUPAM DE & ASSOCIATES
804/56, KAILASH CORPORATE LOUNGE,
VEER SAVARKAR ROAD, PARK SITE,
VIKHROLI (WEST) MUMBAI 400079.

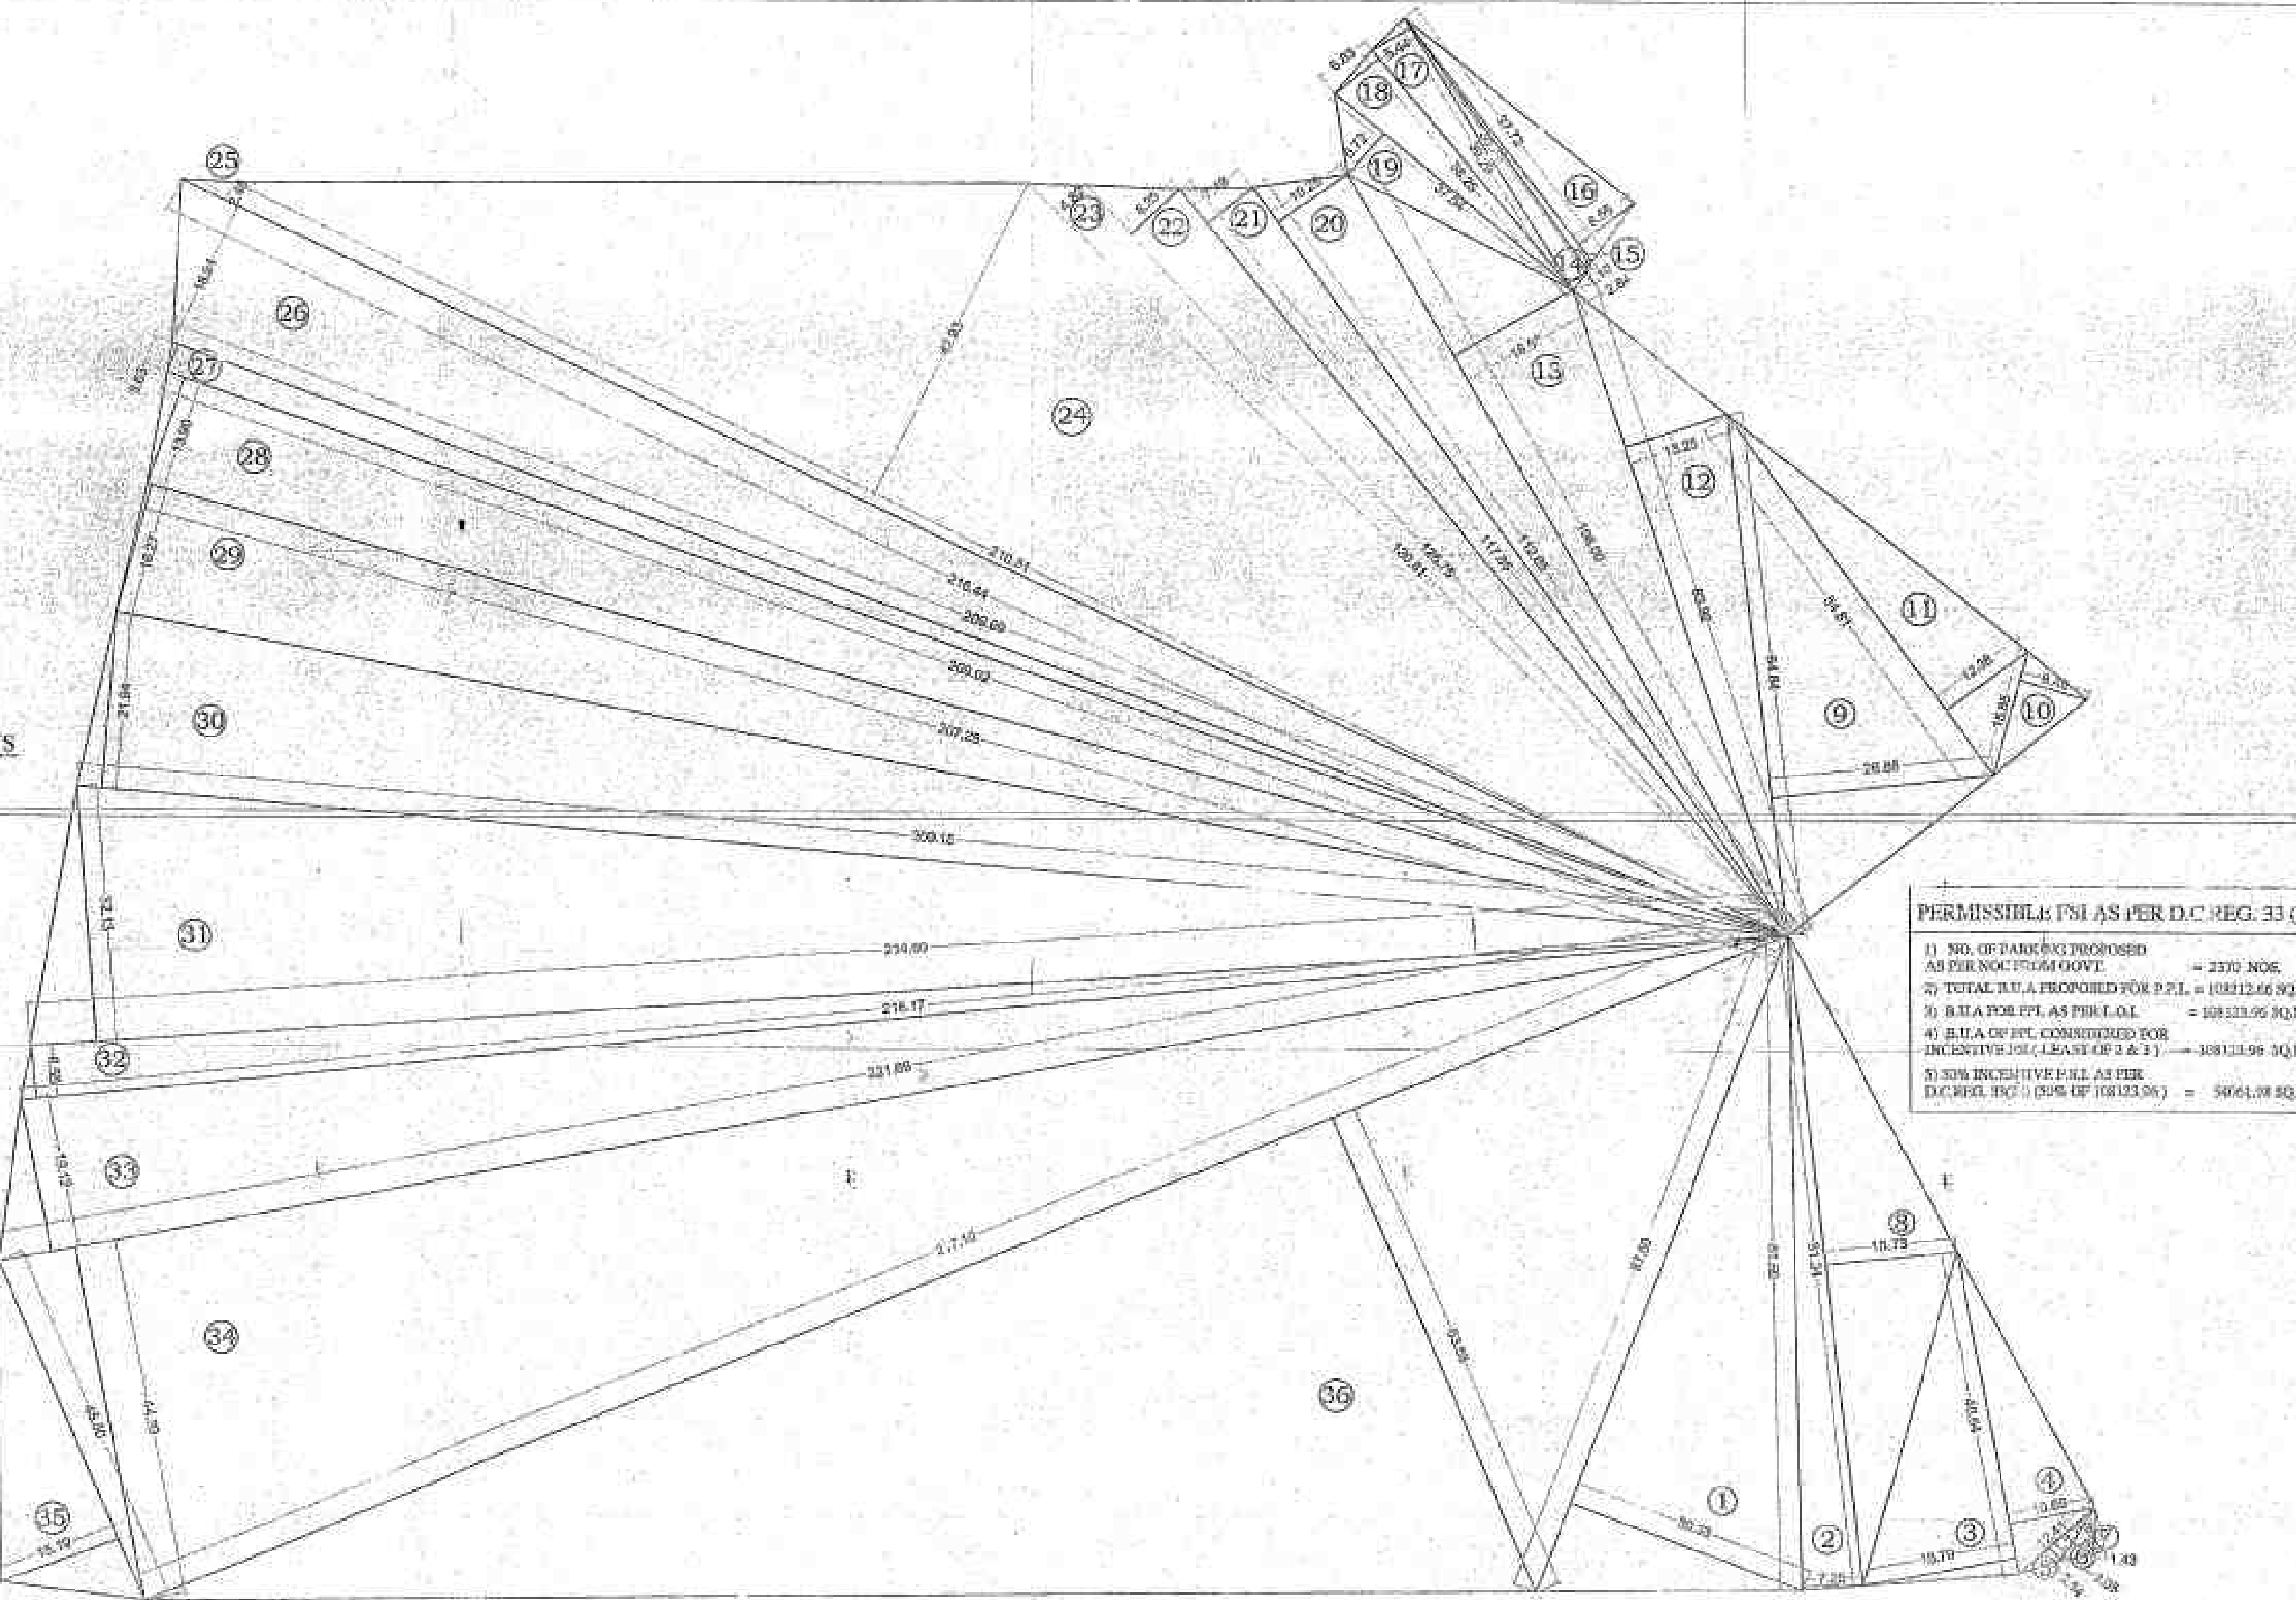

PLOT AREA DIAGRAM

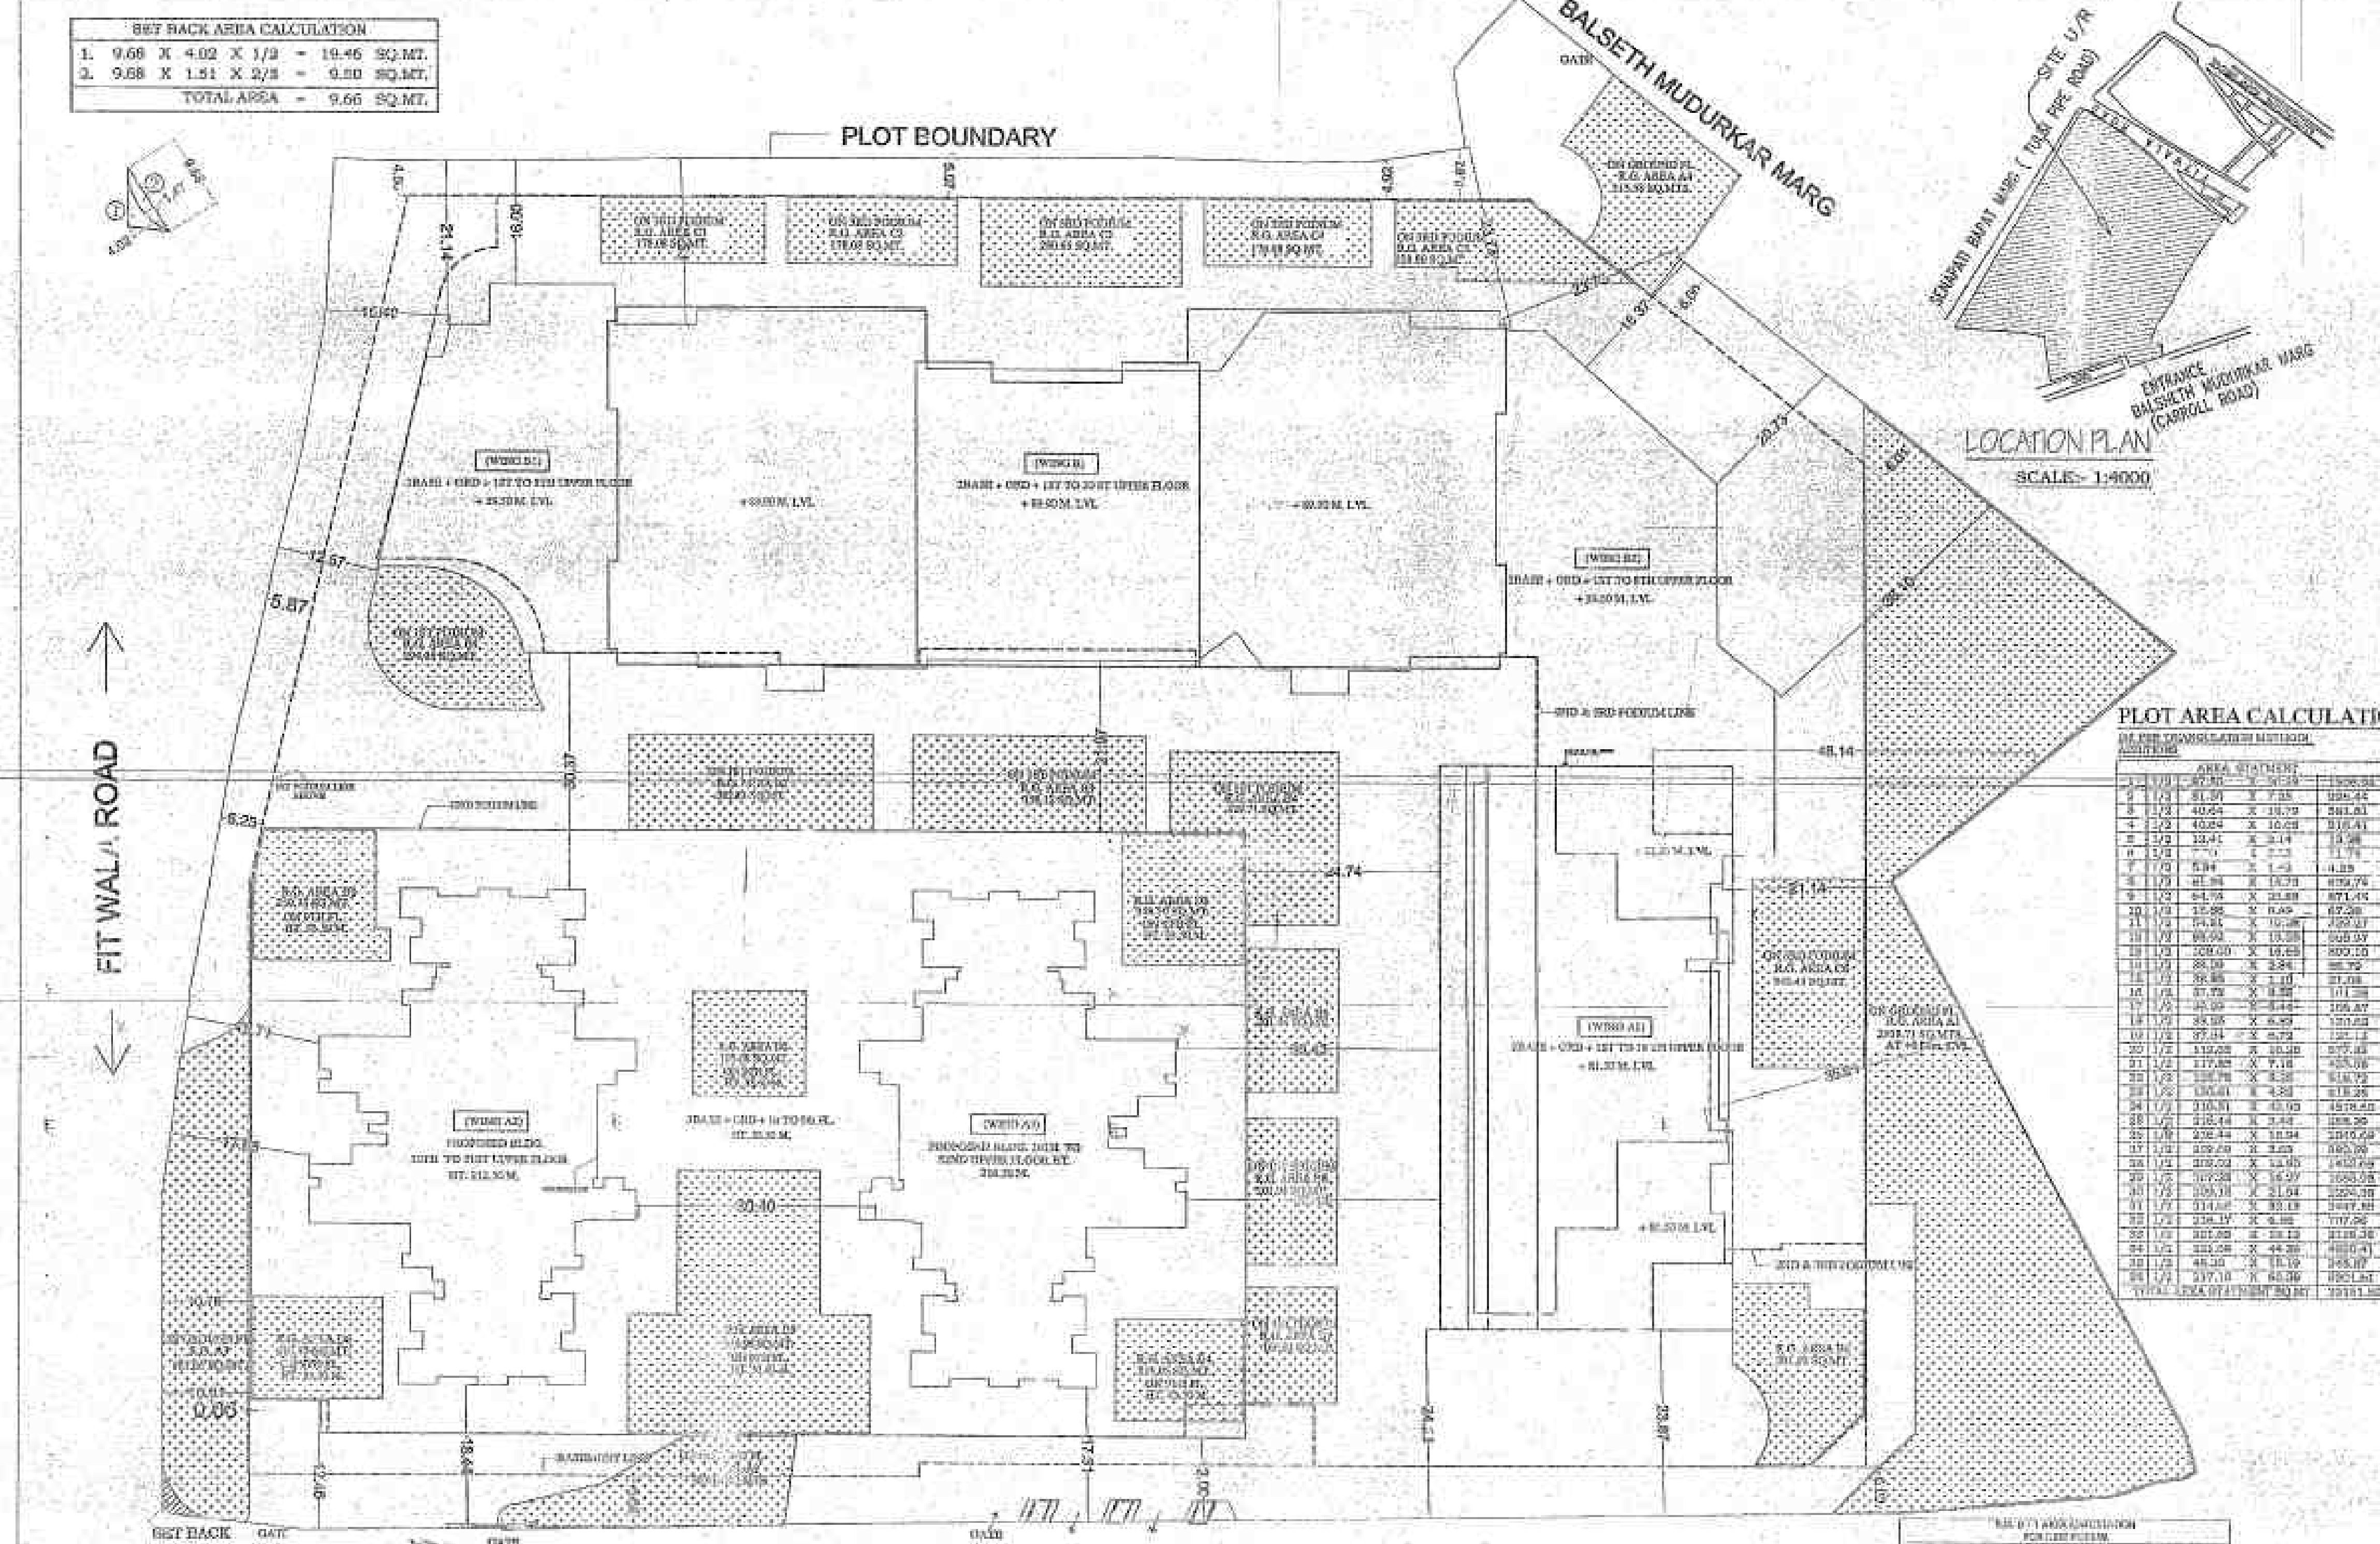


BLOCK PLAN

AREA DISTRIBUTION FOR JUPITER MILL. Table with columns: FLOOR, AREA, etc. It shows the distribution of area across different floors and sections.

REQUIREMENT FOR JUPITER MILL. Table with columns: FLOOR, AREA, etc. It details the requirements for the building.


REQUIREMENT FOR JUPITER MILL. Table with columns: FLOOR, AREA, etc. It details the requirements for the building.

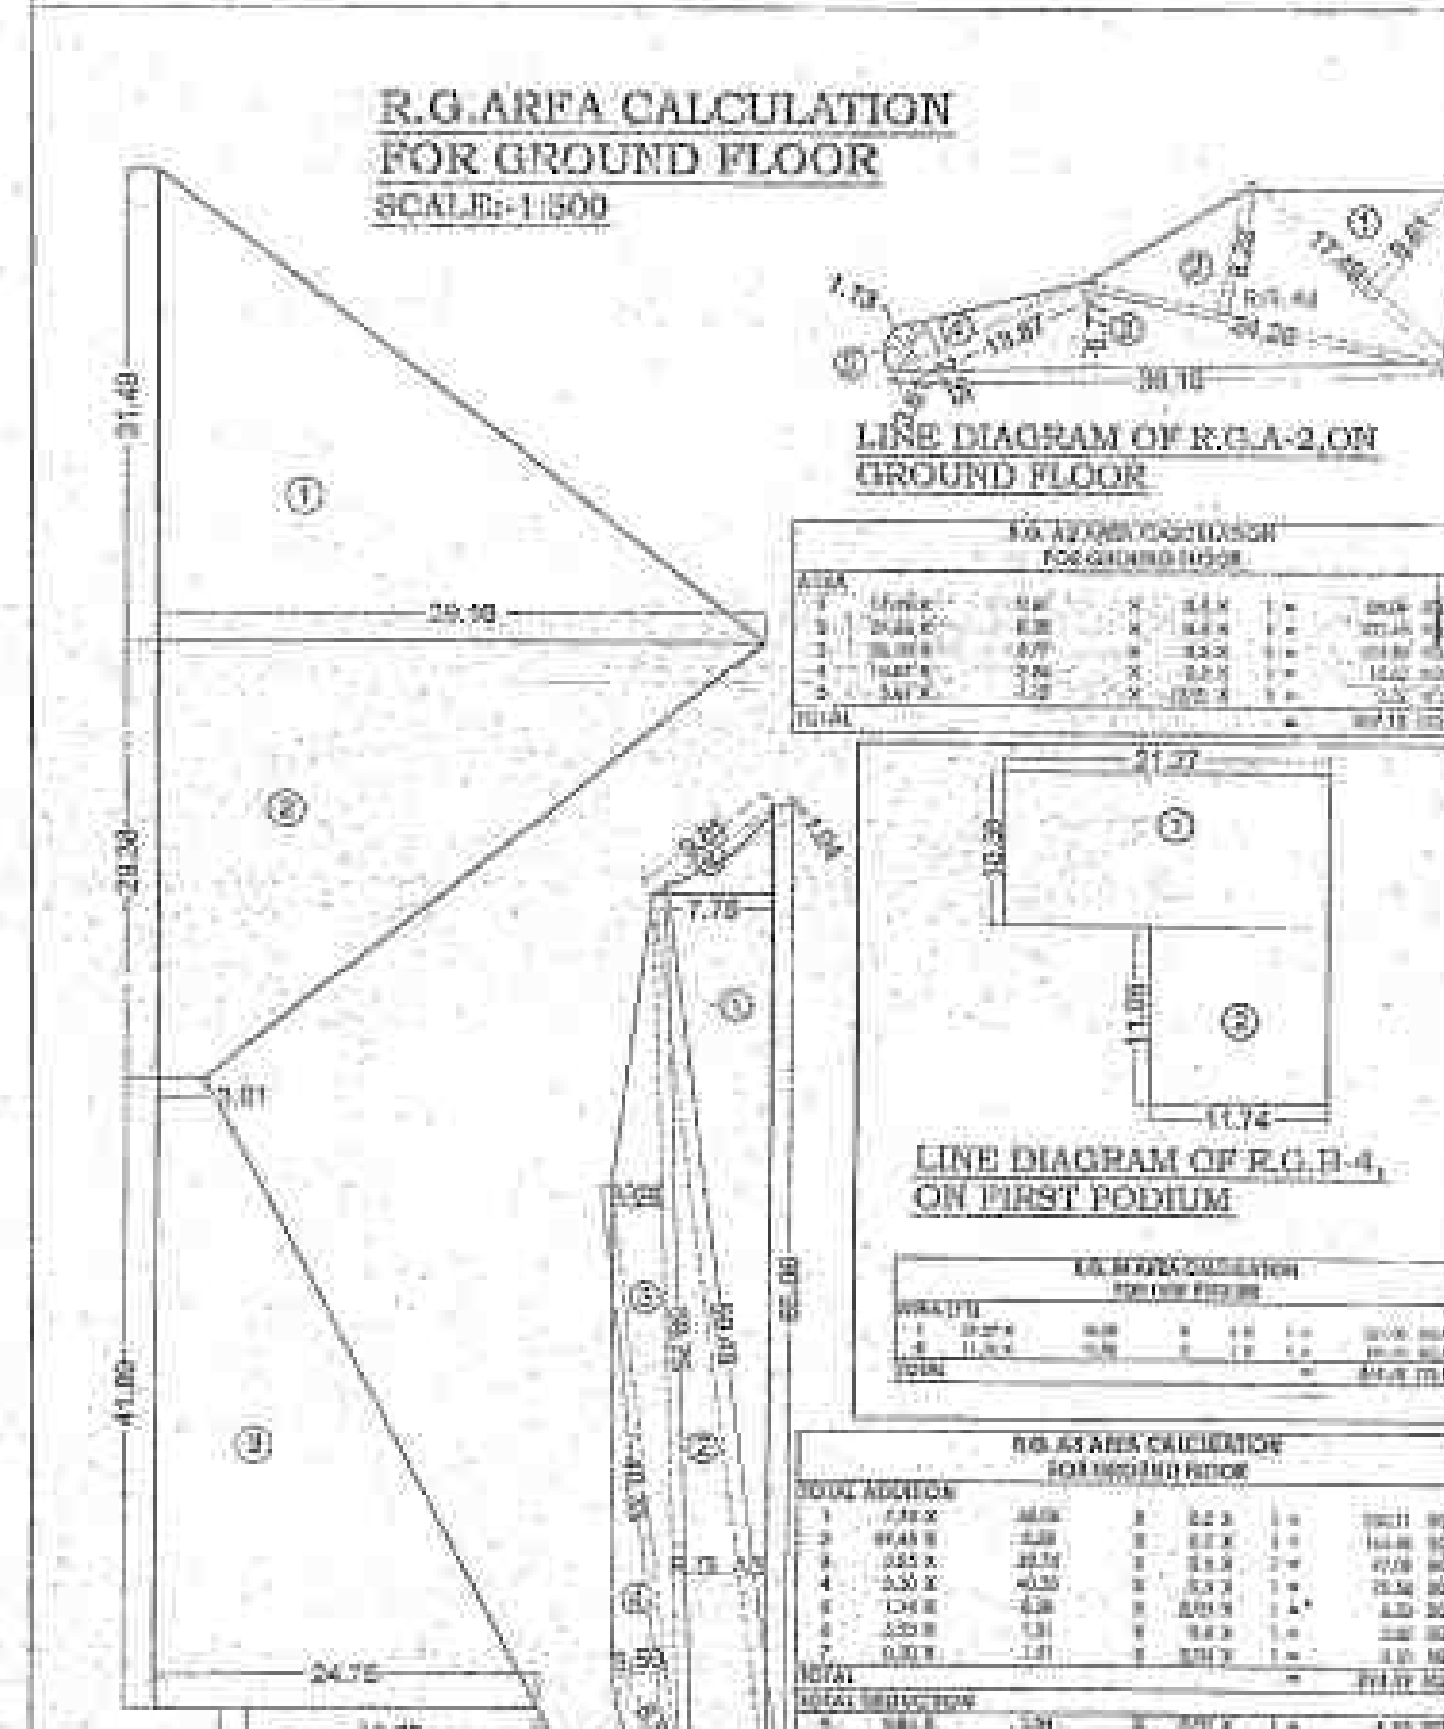

R.G. AREA CALCULATION FOR GROUND FLOOR. Table with columns: AREA, etc. It provides the area calculations for the ground floor.



R.G. AREA CALCULATION FOR 1ST PODIUM. Table with columns: AREA, etc. It provides the area calculations for the 1st podium.

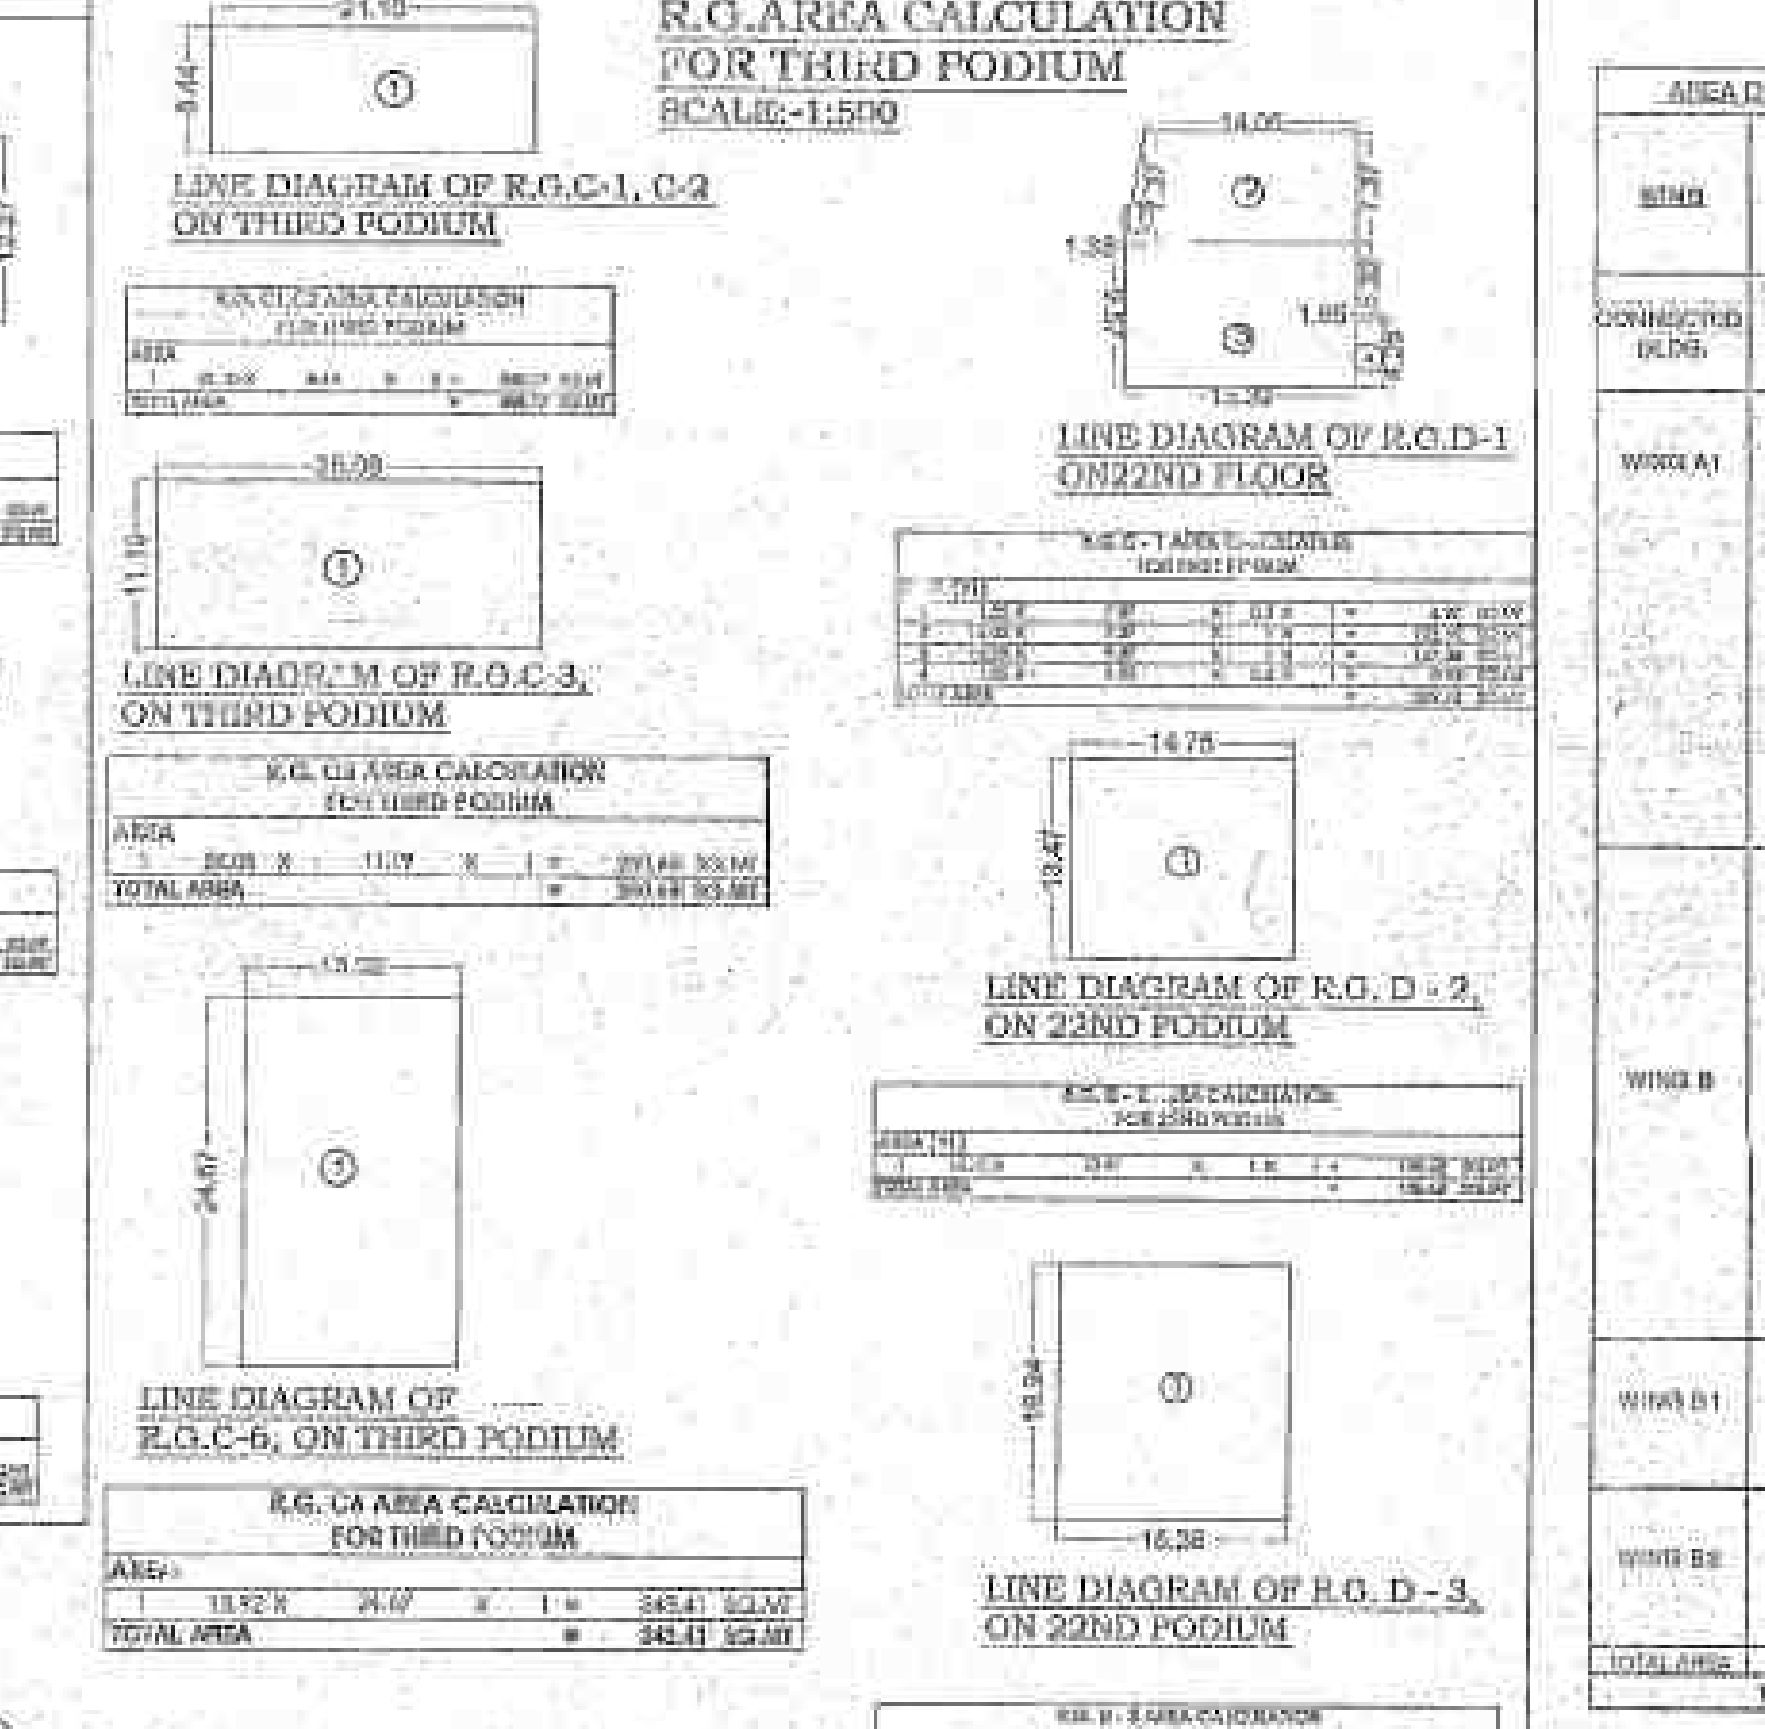

R.G. AREA CALCULATION FOR 2ND PODIUM. Table with columns: AREA, etc. It provides the area calculations for the 2nd podium.


STATEMENT - A. Table with columns: AREA, etc. It provides a summary of the area calculations.


AS PER APPROVED CAR PARKING STATEMENT. Table with columns: AREA, etc. It details the parking requirements and provisions.

NO. OF PARKING PROVIDED FOR OWNERS. Table with columns: FLOOR, AREA, etc. It shows the parking provisions for each floor.

REFUGEE AREA STATEMENT. Table with columns: FLOOR, AREA, etc. It details the refuge area provisions for each floor.

PROPOSED LAYOUT

PROJECTS / PHASES	
LEGEND	PROJECT NAME
	PROPOSED LAYOUT
WING A2	INDIABULLS SKY FOREST - A2
WING A3	INDIABULLS SKY FOREST - A3
P3	FUTURE DEVELOPMENT ALONG WITH COMMON AREA'S

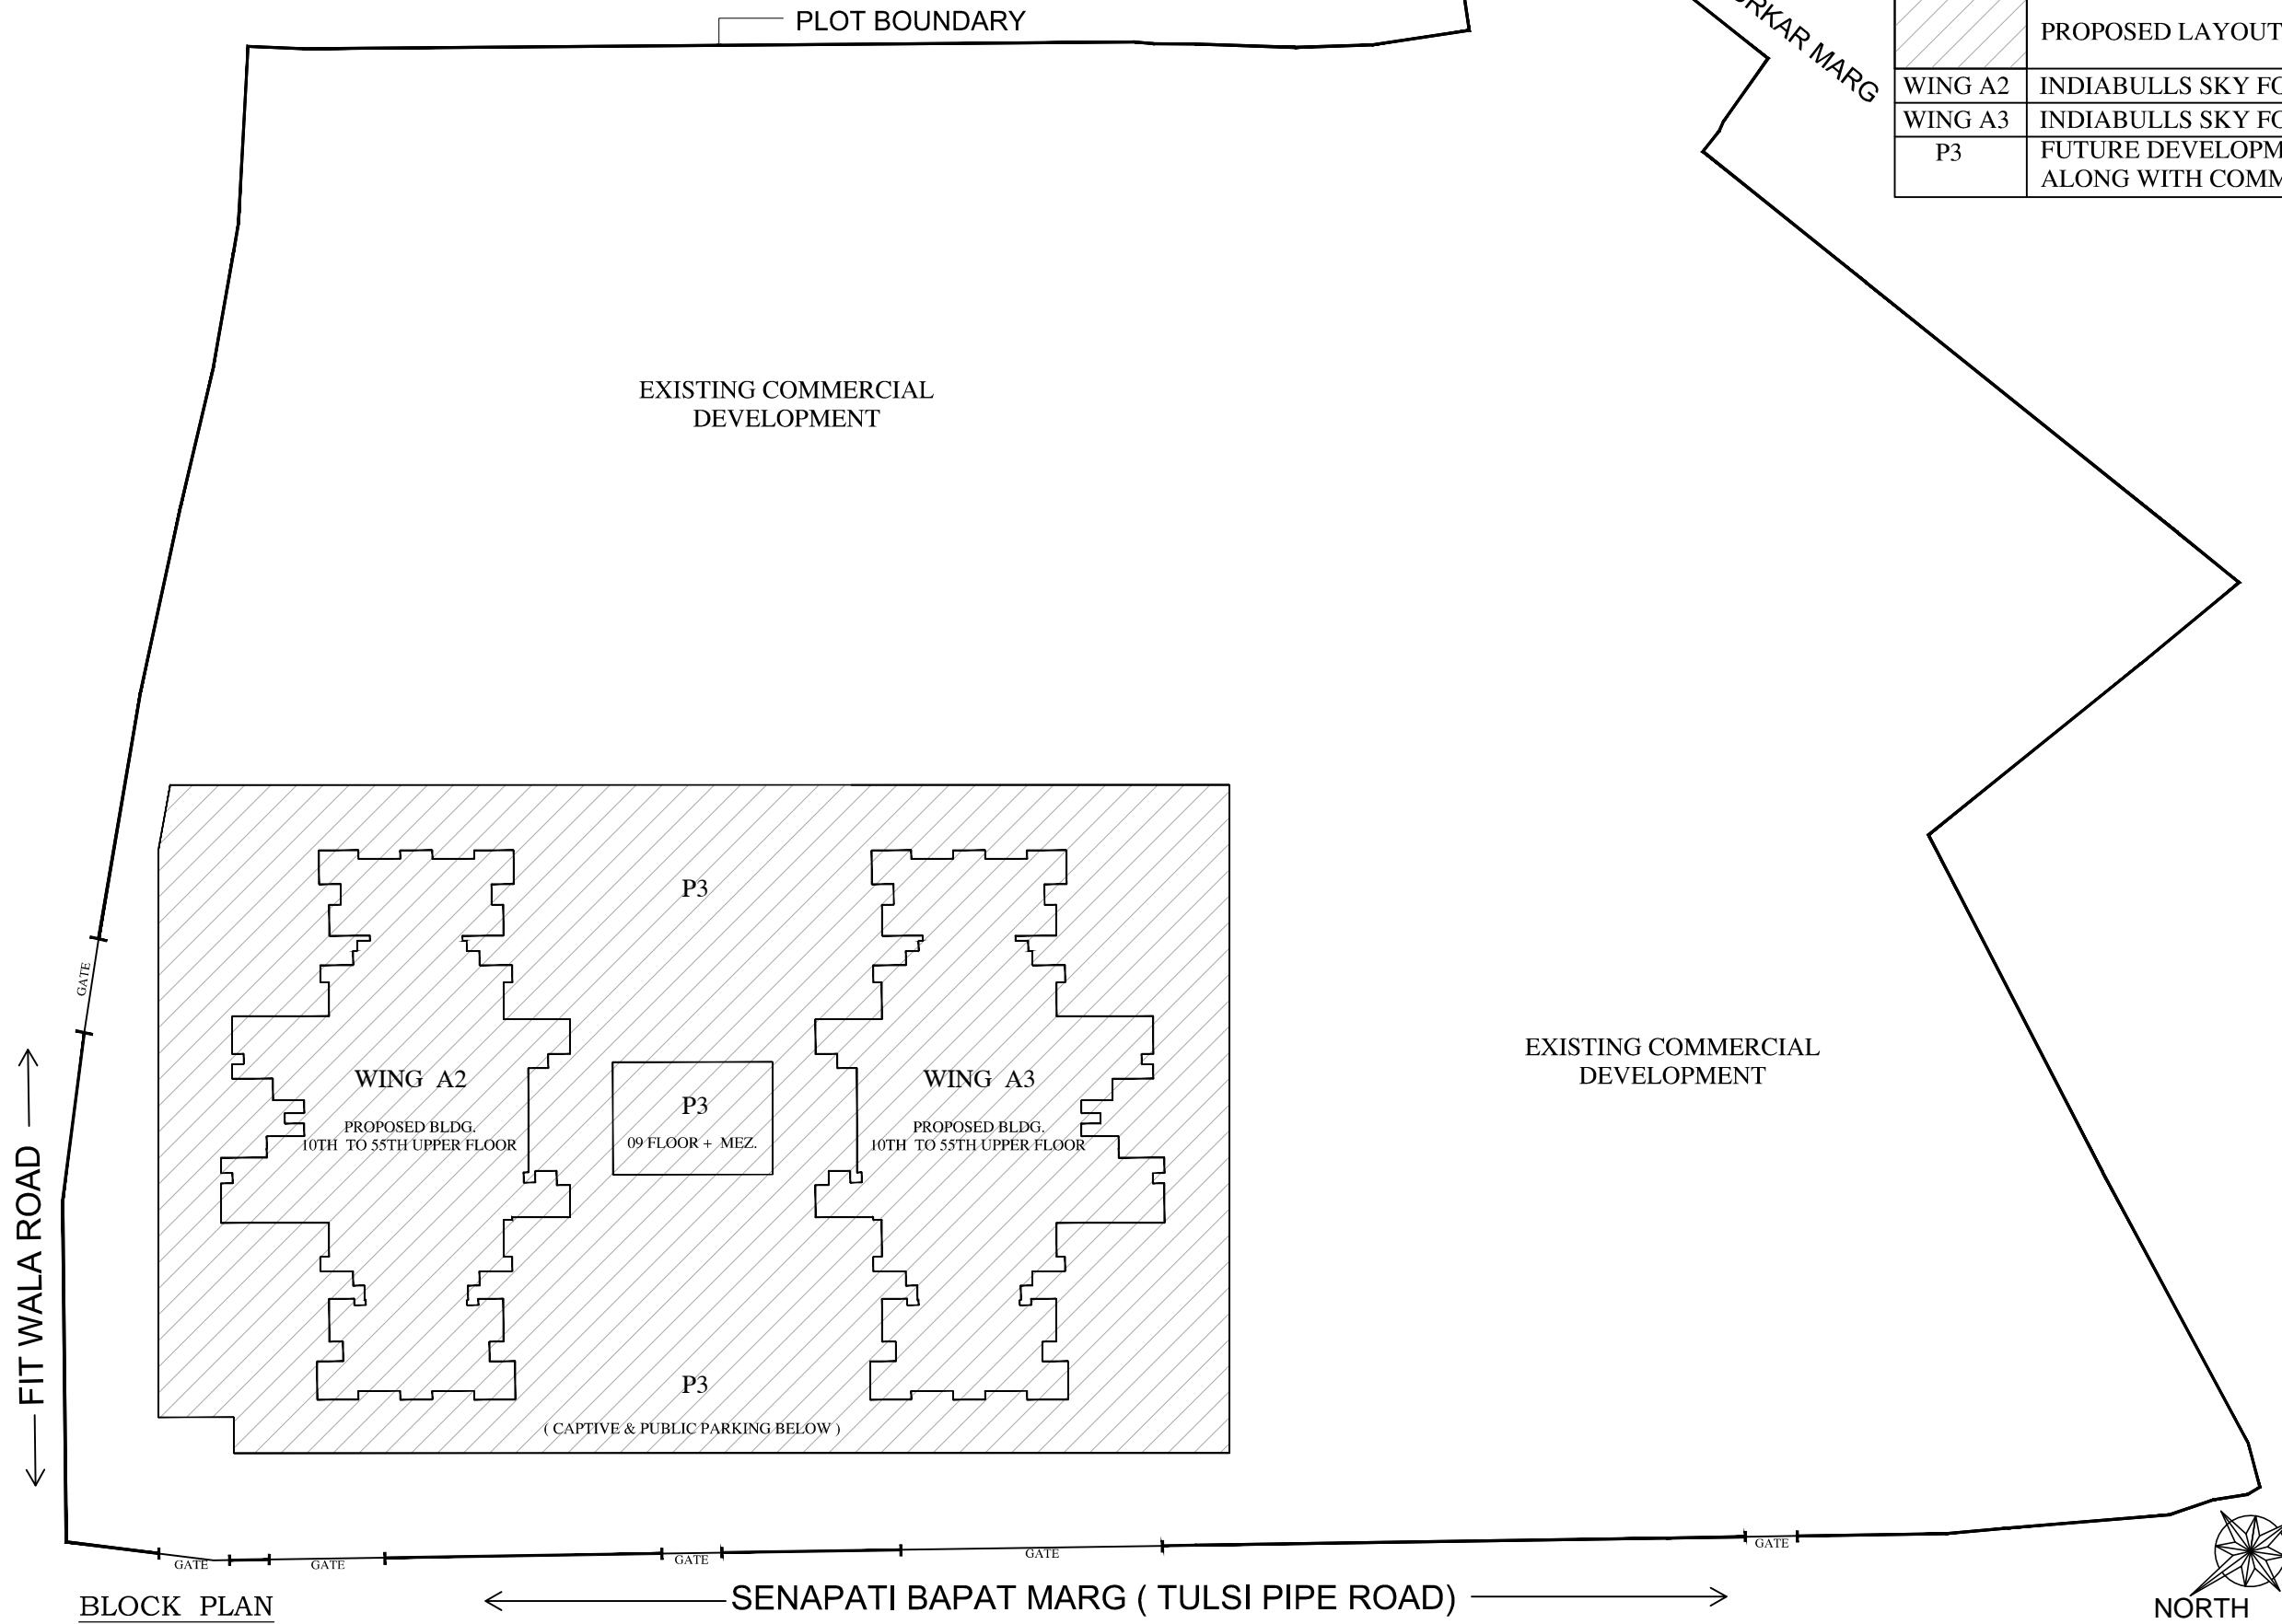

BLOCK PLAN

SCALE:- NTA

NOTE:- PROPOSED LAYOUT SUBJECT TO APPROVAL BY STATUTORY AUTHORITY.