

LAYOUT PLAN

PROFORMA - B

STAMP OF APPROVAL OF PLANS
PLANS APPROVED (I.E. NOS OF DRAWINGS WHICH ARE TO BE READ ALONG WITH COMMENCEMENT CERTIFICATE / AMENDED COMMENCEMENT CERTIFICATE ISSUED UP TO PUNCH LEVEL BEARING). DATE NO. 31827/2024 (I.E. Nos. 46, 47, 48) AND THE CONDITIONS THEREIN.



CONTENTS OF SHEET

LAYOUT PLANS (STILT FLOOR, TYPICAL FLOOR), LOCATION PLAN, BLOCK PLAN, RG AREA DIAGRAM, PLOT AREA DIAGRAM UNDER RESERVATION, AREA OF PLOT.

PROFORMA - A

Table with 4 columns: SER.NO, FORM-1, SQ.MT. and detailed area breakdowns including Area of Plot, Area of Building, Area of Open Space, etc.

CERTIFICATE OF AREA

CERTIFIED THAT I HAVE SURVEYED THE PLOT UNDER RESERVATION AND FOUND THAT THE DIMENSIONS OF THE PLOT STATED IN THE PROFORMA ARE CORRECT AND AREA SO WORKED OUT TALLIES WITH THE AREA STATED IN THE DOCUMENTS OF OWNERSHIP.


SIGNATURE OF ARCHITECT

DESCRIPTION OF PROPOSAL AND PROPERTY

PROPOSED RESIDENTIAL AND COMMERCIAL BUILDING ON THE LAND BEARING NOS. 2936, 3003, 31002, 31003, 31004 VILLAGE - KAUHER, TALUKA - BHIVANDI, DIST. - THANE


NAME AND SIGNATURE OF OWNER
JAI BHAVANI ORCHID INFRA LLP
POA HOLDER FOR
1. JONESH GADA
2. PANKAJ MEHTA
3. RAINIKRUL SHAH AND Jyoti
4. MAHANIKAL K. PATIL

SCALE 1:100
DATE 11-01-24
DRAWN BY...
CHECKED BY...

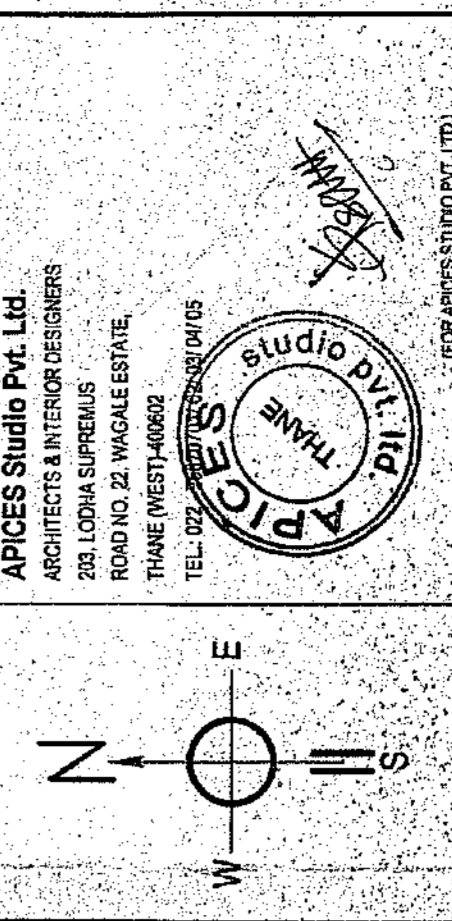

AREA OF PLOT AS PER THE EXTRACT

S.NO	DESCRIPTION OF LAND SURVEY NO.	AREA
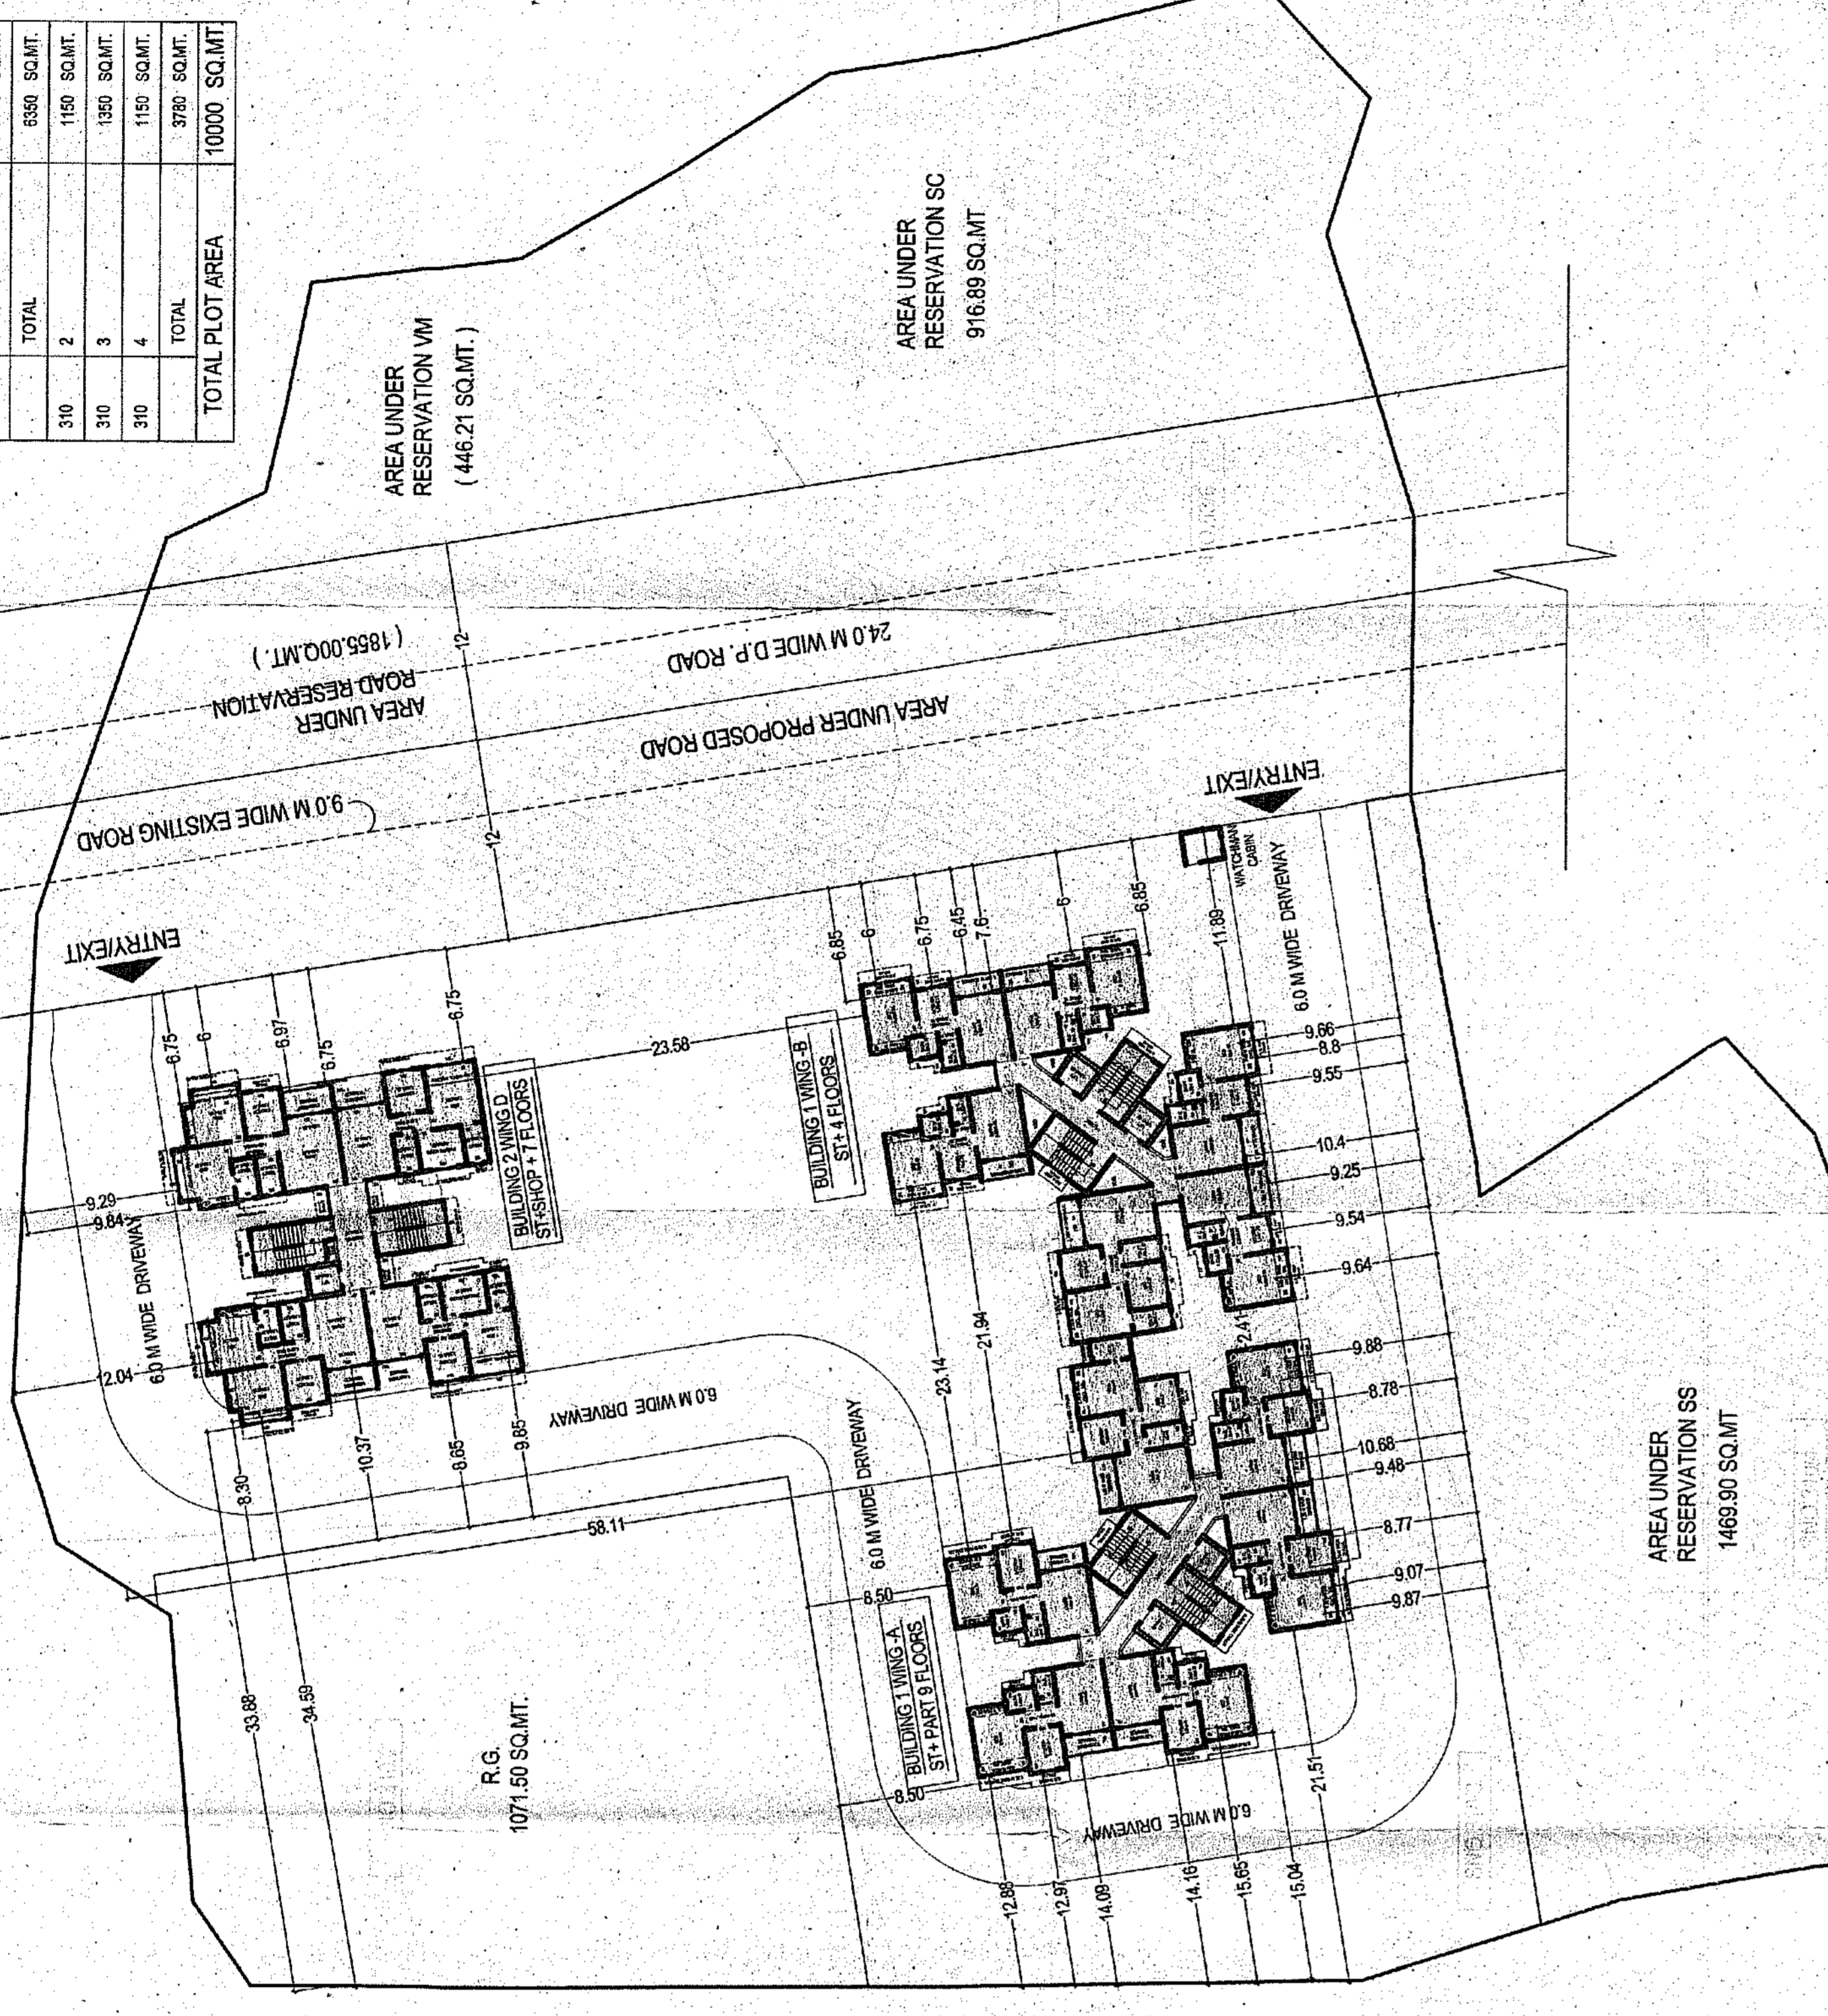

TYPICAL FLOOR LAYOUT
SCALE 1:300

PLOT AREA DIAGRAM OF AREA UNDER RESERVATION SC
SCALE 1:300

AREA CALCULATION table for Plot Area Diagram of Area Under Reservation SC

S.NO	DESCRIPTION	AREA

PLOT AREA DIAGRAM OF AREA UNDER RESERVATION VM
SCALE 1:300


AREA CALCULATION table for Plot Area Diagram of Area Under Reservation VM

S.NO	DESCRIPTION	AREA

PLOT AREA DIAGRAM OF AREA UNDER RESERVATION SS
SCALE 1:300


AREA CALCULATION table for Plot Area Diagram of Area Under Reservation SS

S.NO	DESCRIPTION	AREA

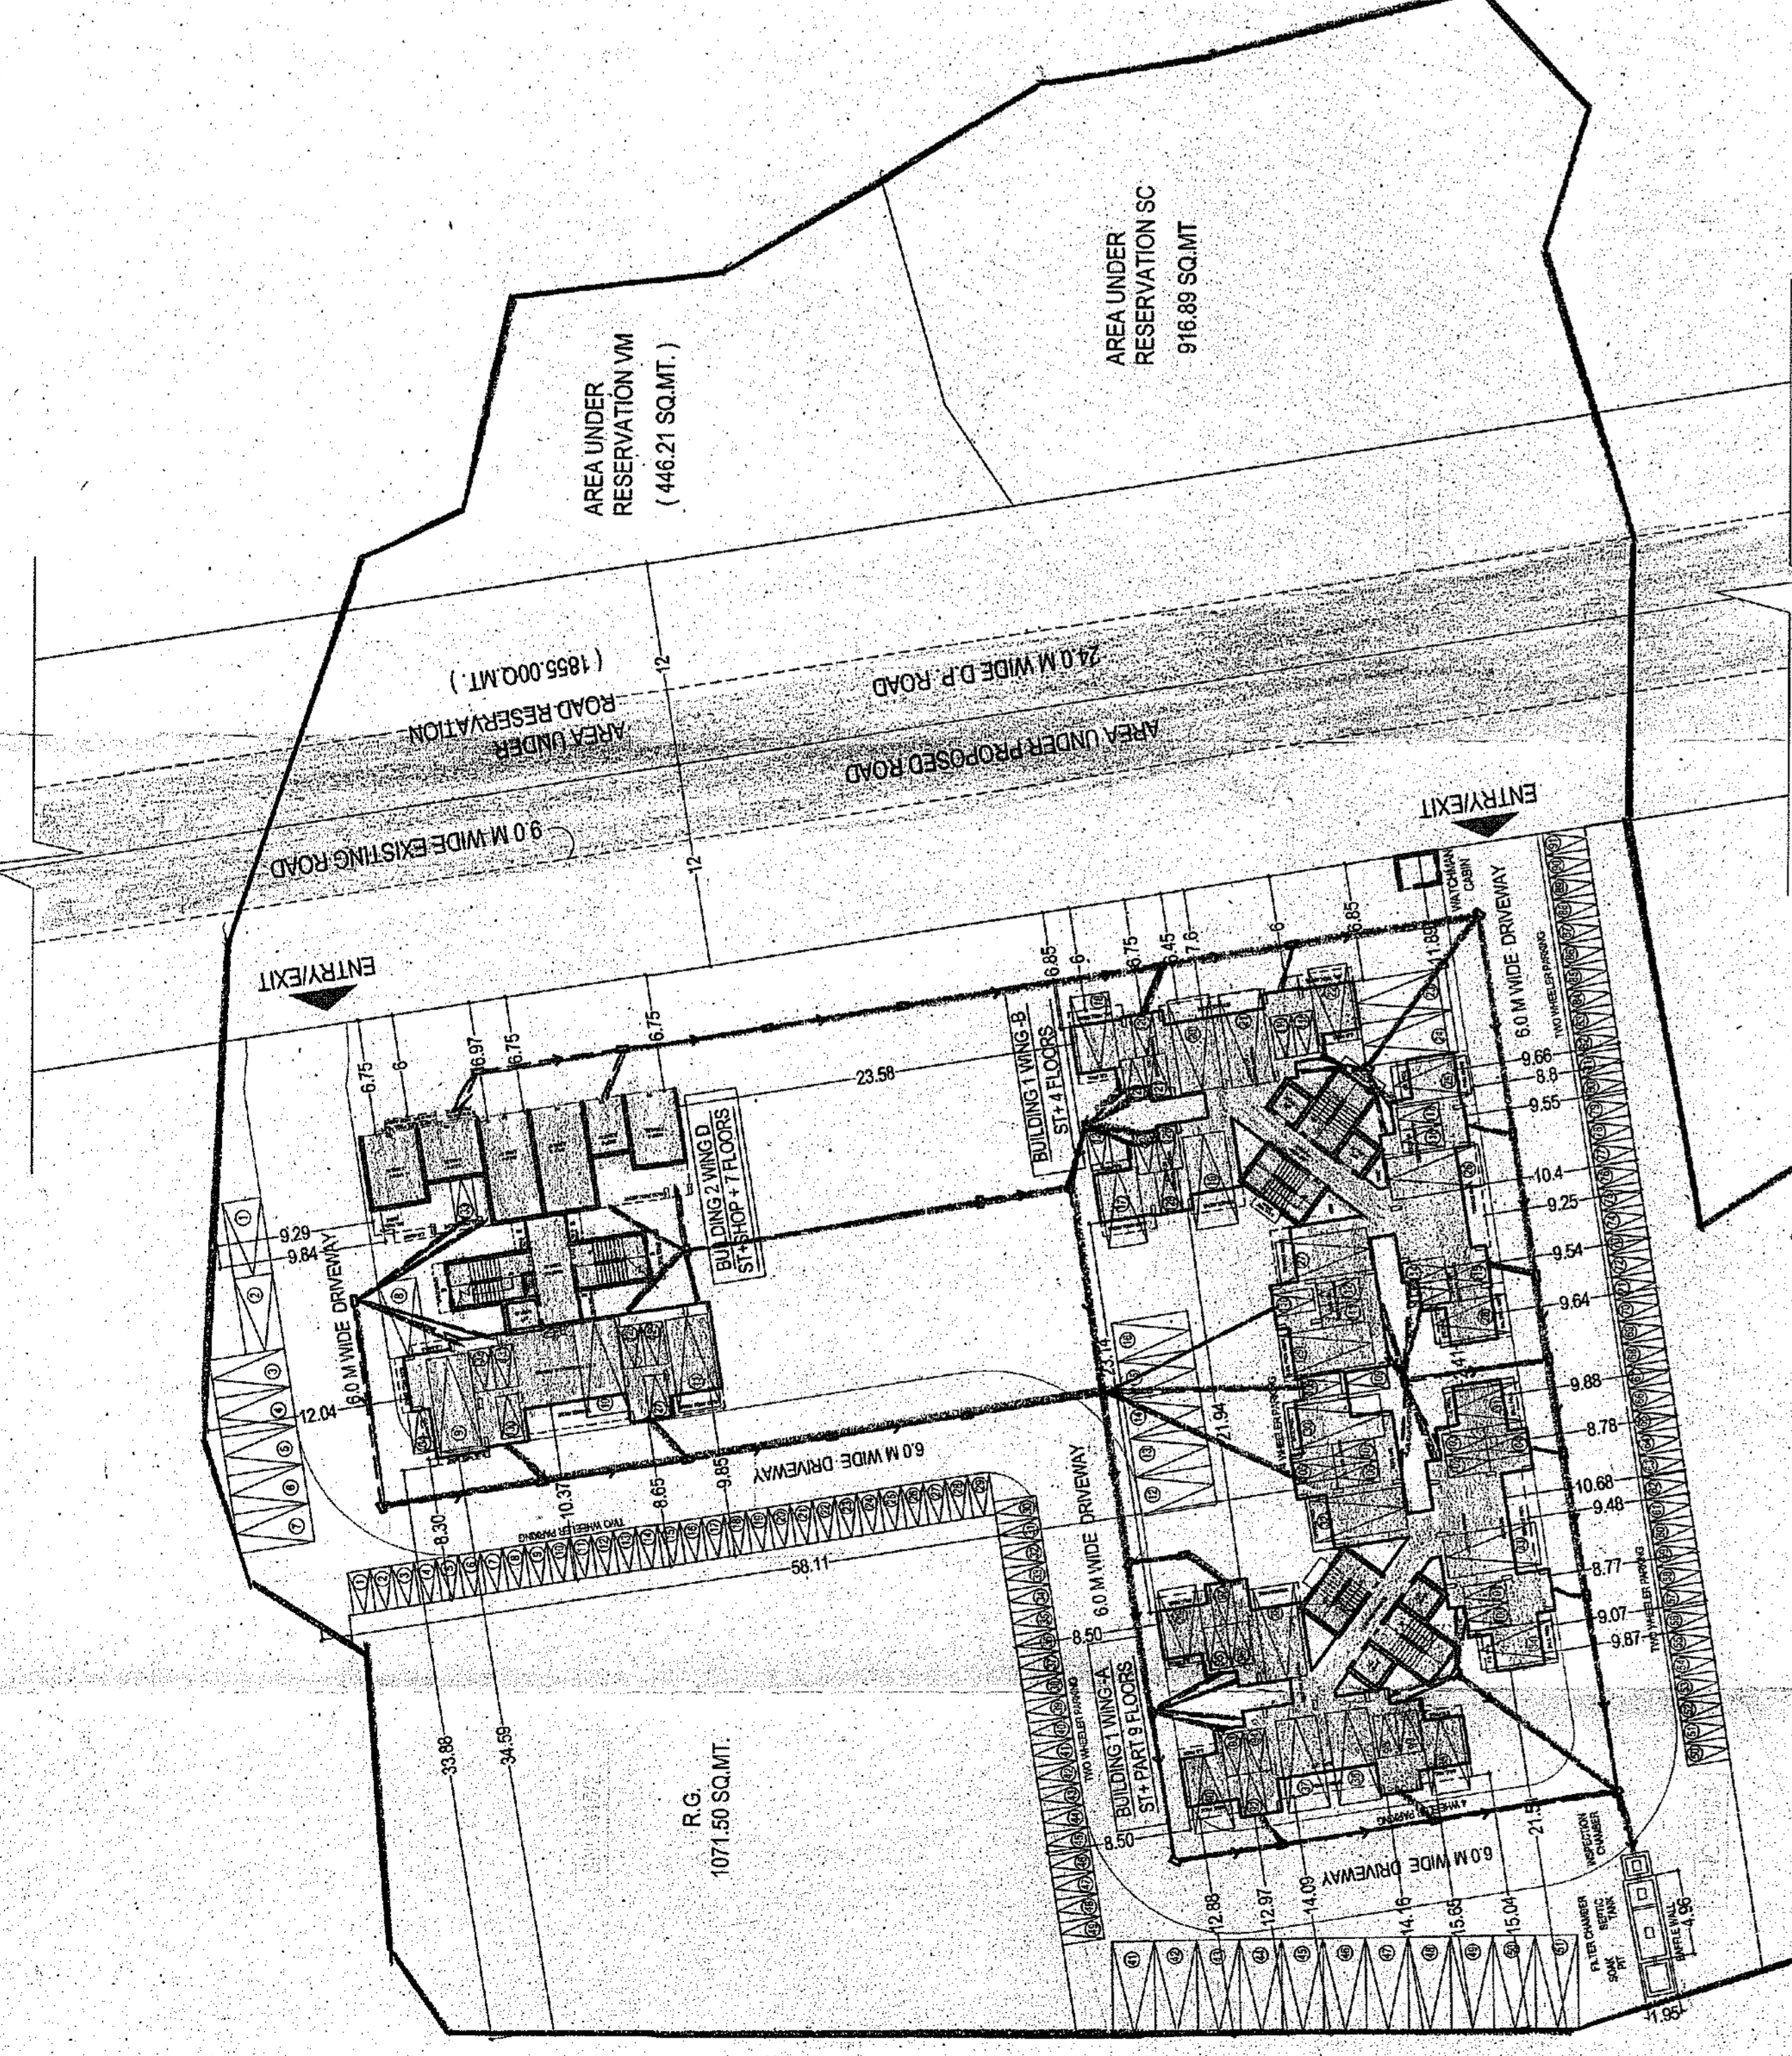

STILT FLOOR LAYOUT
SCALE 1:300

SITE UNDER REF. 1

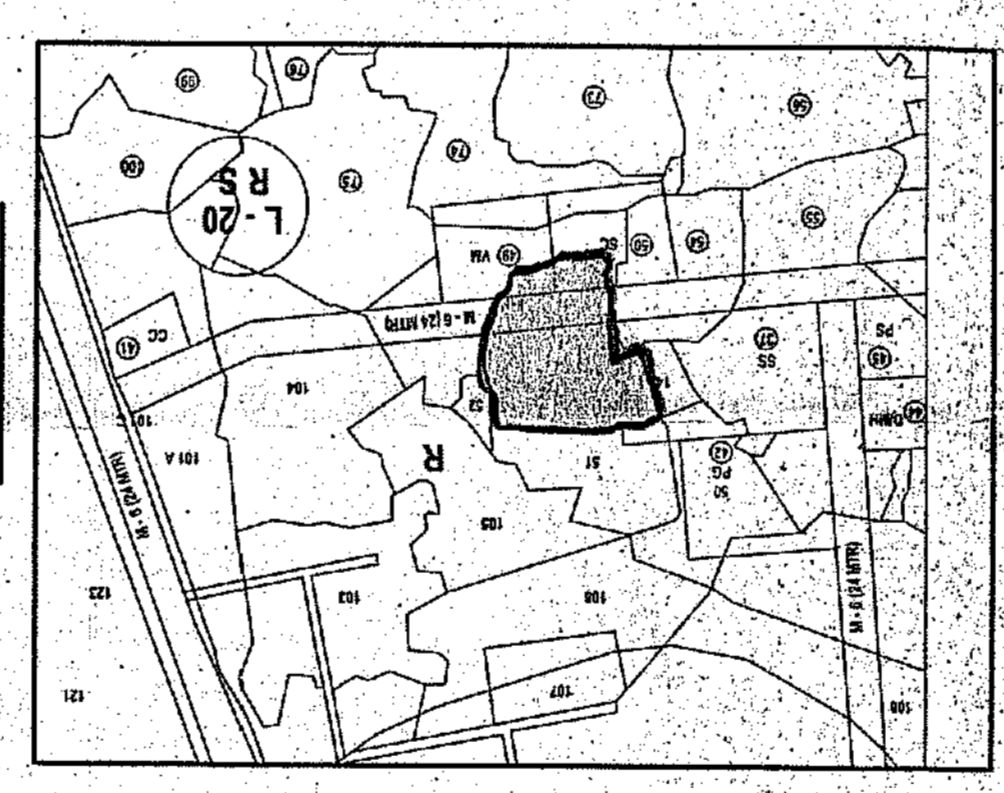

LOCATION PLAN
SCALE 1:5000


Table for Total Area Under Recreation Ground (20% of Plot Area)

S.NO	DESCRIPTION	AREA

Table for R.G. Area, Permissible Area, and Proposed Area

S.NO	R.G. AREA	PERMISSIBLE AREA	PROPOSED AREA
R.G. AREA DIAGRAM
SCALE 1:300

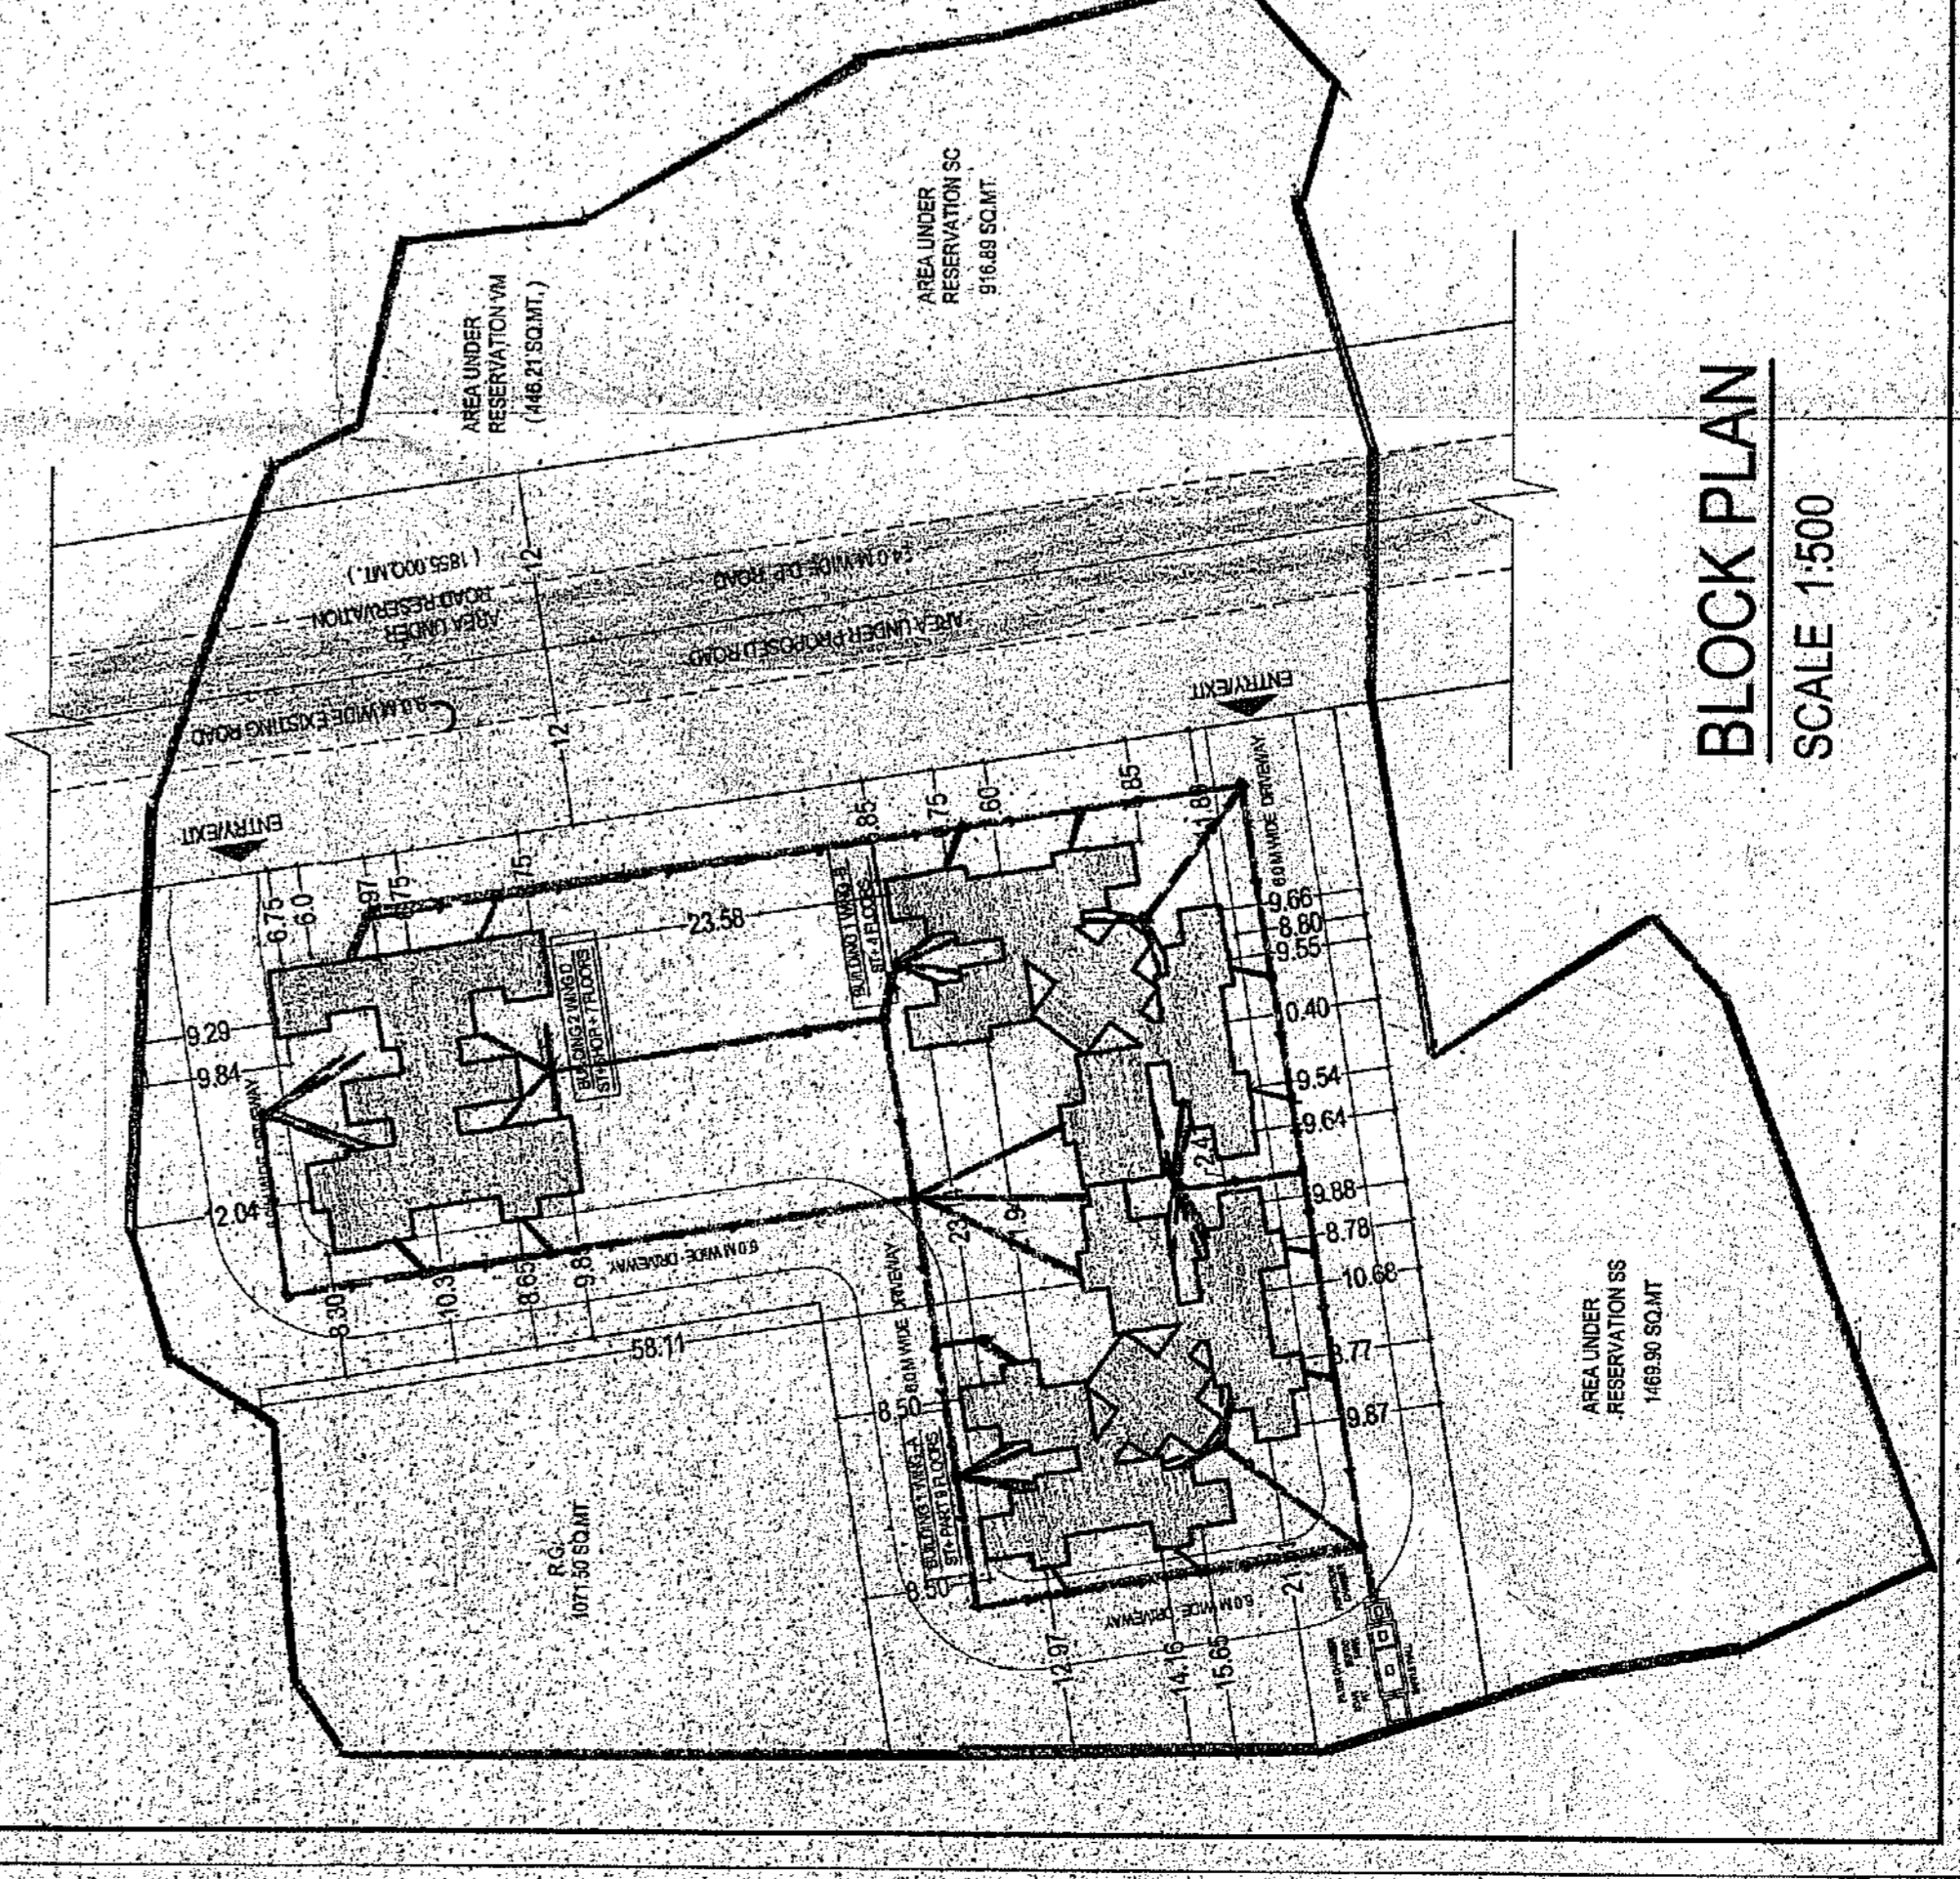

BLOCK PLAN
SCALE 1:500