

PLOT AREA SUMMARY

Table with 11 columns: S.NO./H.NO., AREA OF PLOT AS PER 7/12 EXTRACT, AREA OF PLOT AS PER U.L.C., AREA CONSI. FOR F.S.I., AREA UNDER 20 M. WIDE D.P. ROAD, AREA UNDER 40 M. WIDE D.P. ROAD, AREA NOT IN POSSESSION, AREA UNDER COMM. ZONE, AREA UNDER I TO R, AREA UNDER AMENITY OPEN SPACE, AREA UNDER RENTAL.

BUILT-UP AREA SUMMARY FOR SALE BUILDING (WING A) table with columns: FLOOR, NET BUILT-UP AREA IN SQ.MT., BALCONY AREA PERMISSIBLE, PROPOSED, EXCESS, TOTAL B.U.P. AREA IN SQ.MT.

RENTAL BUILT-UP AREA SUMMARY table with columns: FLOORS, BLDG-1, BLDG-2, BLDG-3, BLDG-4, BLDG-5, TOTAL.

CONTENTS OF SHEET, AMENDED C.C. WING A-23RD FL TO 27TH FL, WING C-23RD FL TO 24TH FL, STAMP AND DATE OF RECEIPT OF PLAN, STAMP AND DATE OF APPROVAL OF PLAN.

STAIRCASE, LIFT, LIFT LOBBY SUMMARY FOR SALE BUILDING (WING A)

Table with 2 columns: FLOOR, WING-A, listing area for staircase, lift, and lift lobby across various floors.

BUILT-UP AREA SUMMARY FOR SALE BUILDING (WING C)

Built-up area summary for Wing C with columns: FLOOR, NET BUILT-UP AREA IN SQ.MT., BALCONY AREA PERMISSIBLE, PROPOSED, EXCESS, TOTAL B.U.P. AREA IN SQ.MT.

BUILT-UP AREA SUMMARY FOR SALE BUILDING (WING B)

Built-up area summary for Wing B with columns: FLOOR, NET BUILT-UP AREA IN SQ.MT., BALCONY AREA PERMISSIBLE, PROPOSED, EXCESS, TOTAL B.U.P. AREA IN SQ.MT.

PARKING STATEMENT (RESIDENTIAL WING A,B,C,D,E,F & G)

Table with 4 columns: AREA, PARK. REQD., NO OF FLATS, PERM. PARK., detailing parking requirements for different residential wings.

Amended Permission

Table with 2 columns: Wing, Floors, detailing amended permissions for Wings A, B, C & D, E & F, and G.

Summary table for parking: TOTAL PARKING 304, TOTAL 10% PARKING FOR VISITORS 31, TOTAL PARKING REQUIRED 335, TOTAL PARKING PROVIDED 421.

STAIRCASE, LIFT, LIFT LOBBY SUMMARY FOR SALE BUILDING (WING B)

Table with 2 columns: FLOOR, WING-A, listing area for staircase, lift, and lift lobby for Wing B.

CARPET AREA SUMMARY


Table with columns: CARPET AREA (SQ.MT.), WING A, WING B, WING C, WING D, WING E, WING F, WING G, TOTAL.

WING A,B,C,D,E,F,G SUMMARY

Summary table for Wings A through G, listing total area and status (e.g., already approved, now propose area for).

PARKING SUMMARY

Table with 2 columns: WING G, STILT FLOOR PARKING, 1ST PARKING FLOOR, 2ND PARKING FLOOR, 3RD PARKING FLOOR, TOTAL PARKING PROVIDED, TOTAL PARKING REQUIRED.

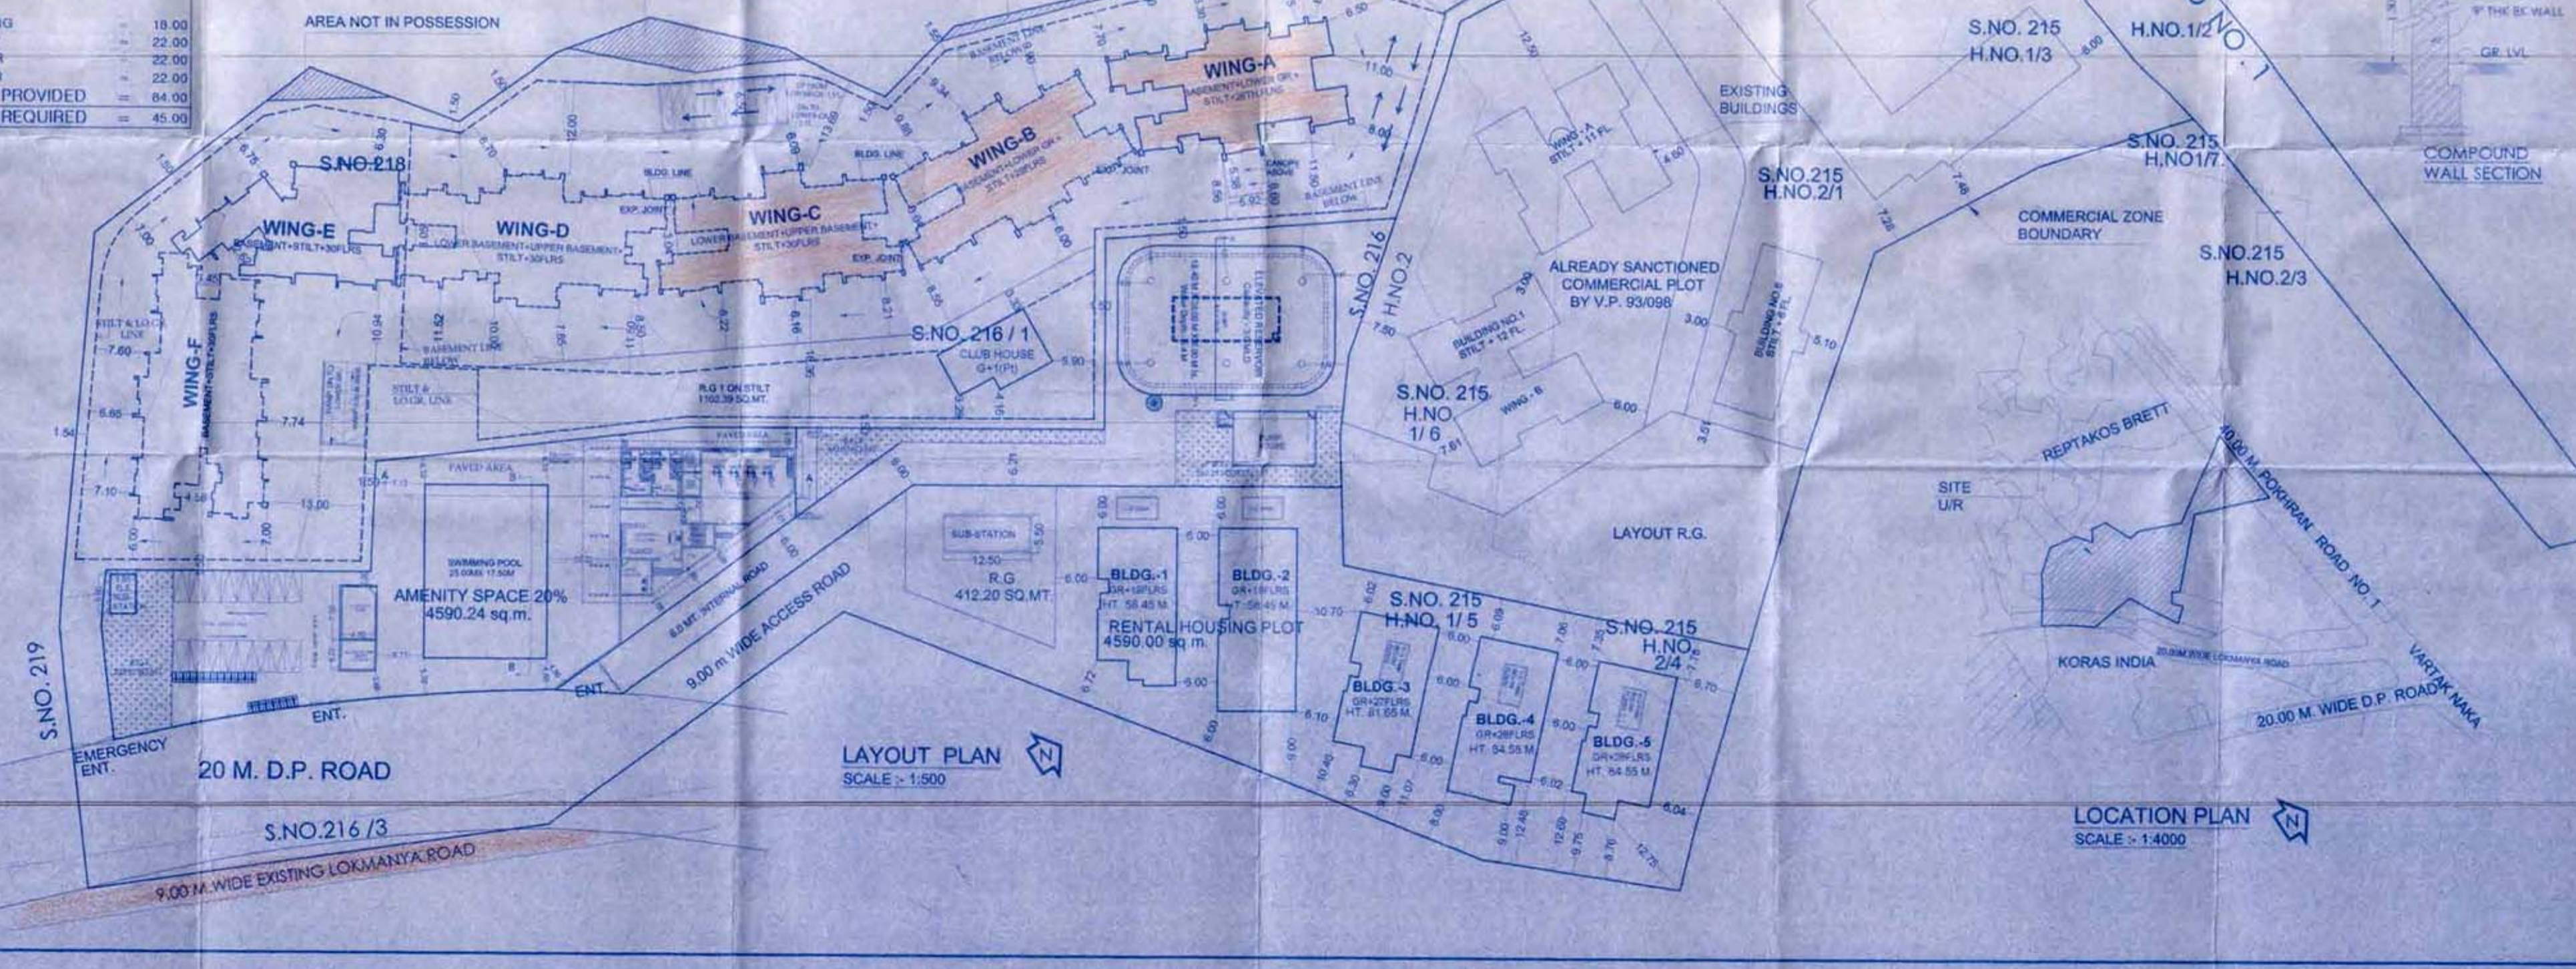

LOCATION PLAN SCALE 1:4000

PROFORMA-B, CERTIFICATE OF AREA, DESCRIPTION OF PROPOSAL & PROPERTY, NORTH, SCALE, DATE, DRAWN BY, CHECKED BY, REVISIONS, NAME OF THE OWNER (SHRI. SHIRSH GAJENDRA GADKAR), NAME AND ADDRESS OF ARCHITECT (L.S.).