


The Developer reserves the right to change any or all of these at its / their sole discretion as required by the developer.

PROPOSED PHASE

34.50 m WIDE D.P. ROAD

34.50 m WIDE D.P. ROAD

34.50 m WIDE D.P. ROAD

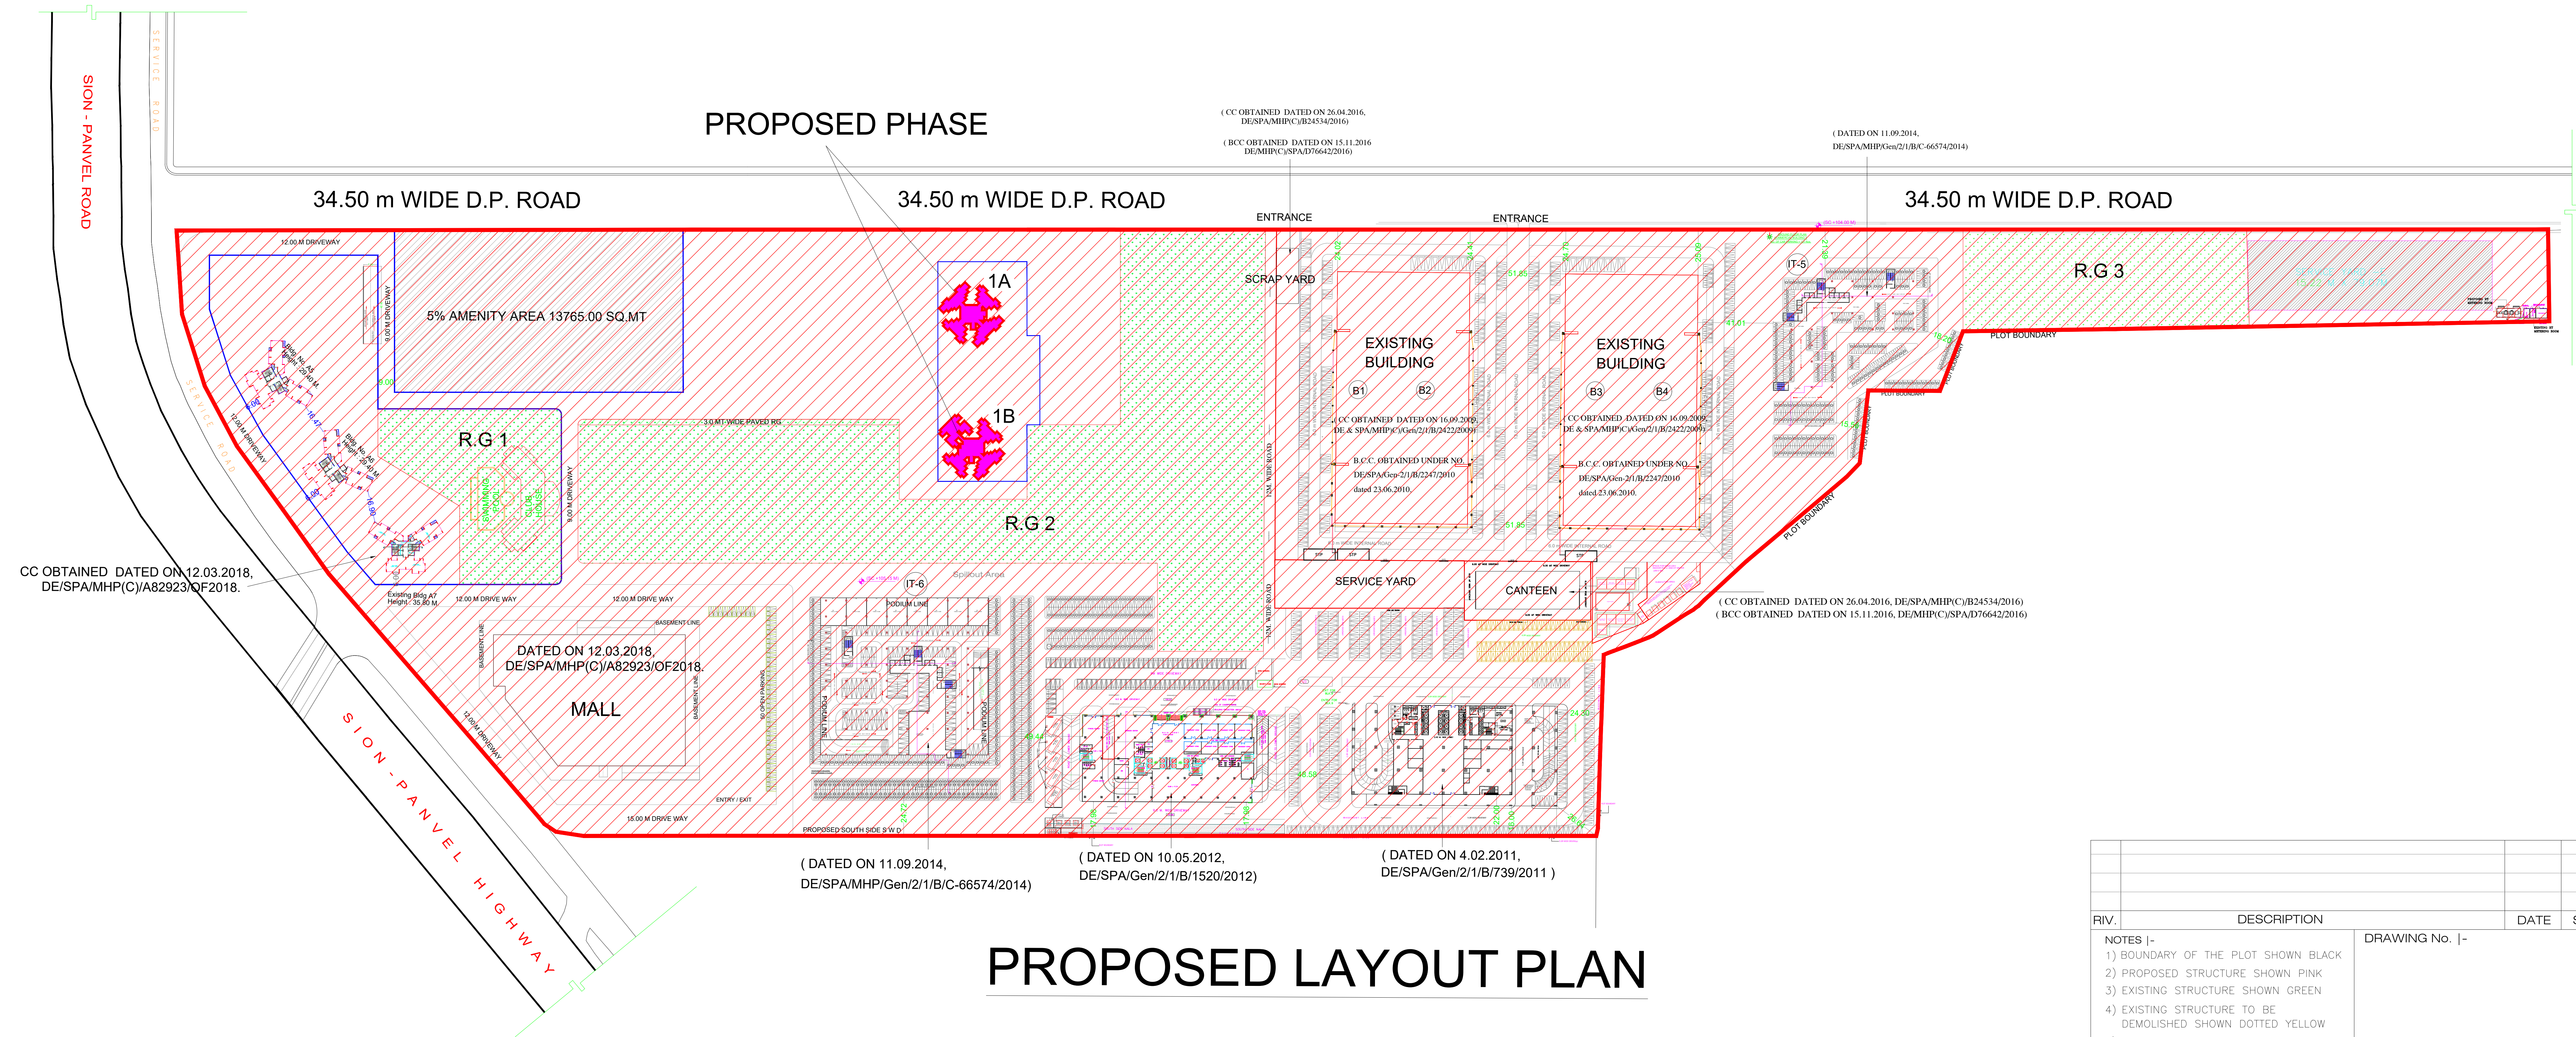

PROPOSED LAYOUT PLAN

RIV.	DESCRIPTION	DATE	SIGN.
NOTES   - 1) BOUNDARY OF THE PLOT SHOWN BLACK 2) PROPOSED STRUCTURE SHOWN PINK 3) EXISTING STRUCTURE SHOWN GREEN 4) EXISTING STRUCTURE TO BE DEMOLISHED SHOWN DOTTED YELLOW 5) DRAINAGE SHOWN YELLOW LINE 6) SET BACK AREA SHOWN BROWN		DRAWING No.   -	
NORTH 		LAYOUT FOR INTEGRATED INFORMATION TECHNOLOGY TOWNSHIP (IITT) ON PLOT GEN-2/1/B AT D-BLOCK, TTC INDUSTRIAL AREA, MIDC NAVI MUMBAI.	
SCALE	JOB. No.	DATE	DRAWN BY
			CHECK BY
<b>Kamal Khemani</b> REG. NO. CA/99/24971			
Raheja Center Point, 294, C.S.T. Road, Near Mumbai University, Off Bandra-Kurla Complex Santacruz (E), Mumbai - 400 098. Tel :- 022 5641 4141			