

**MISC. DATA**

FLOOR	NO. OF	NO.
1ST FLOOR	4	4
2ND FLOOR	4	4
3RD FLOOR	4	4
4TH FLOOR	4	4
5TH FLOOR	4	4
6TH FLOOR	4	4
7TH FLOOR	4	4










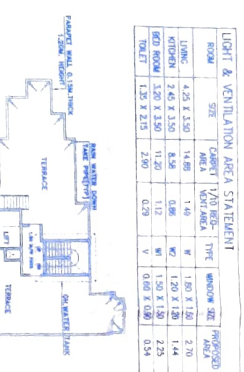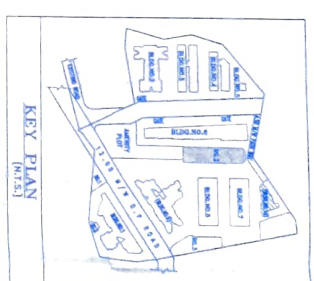





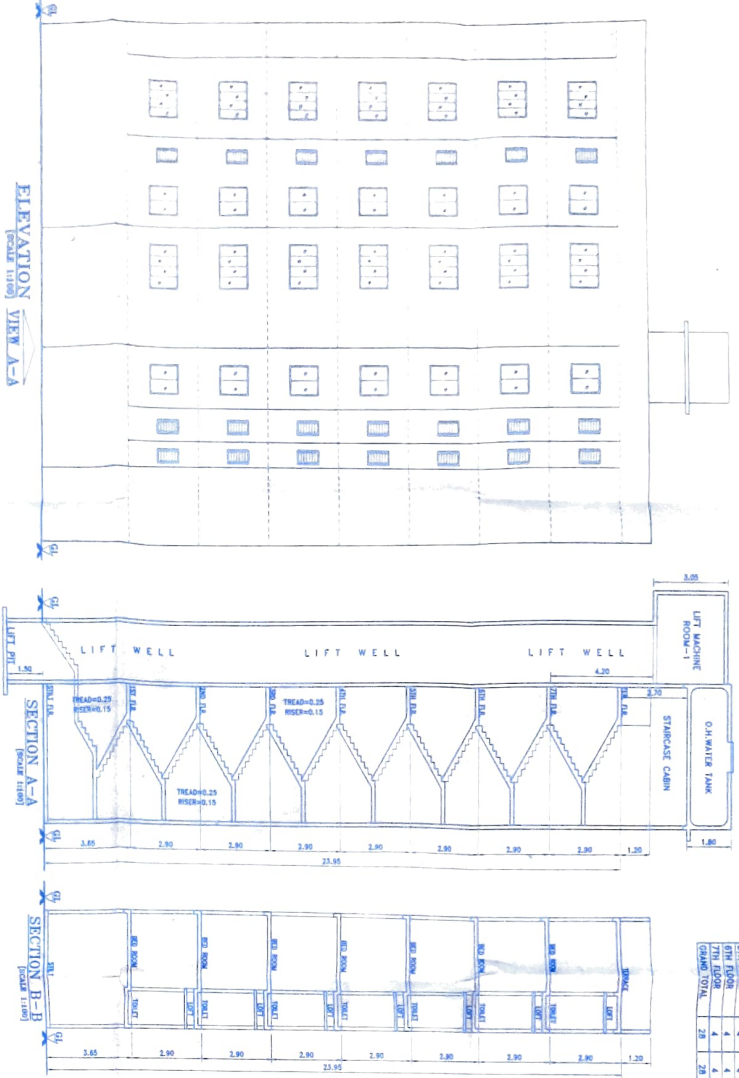






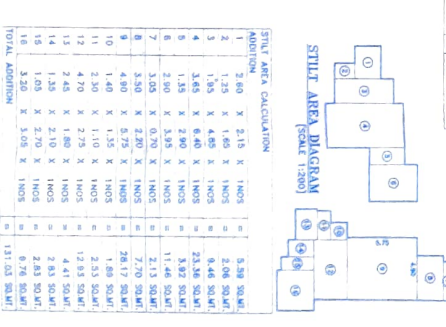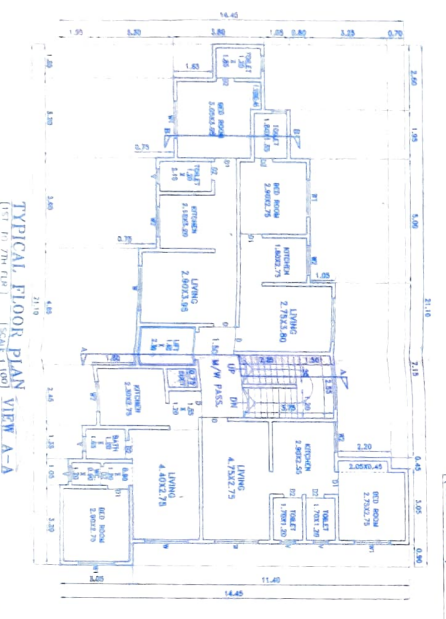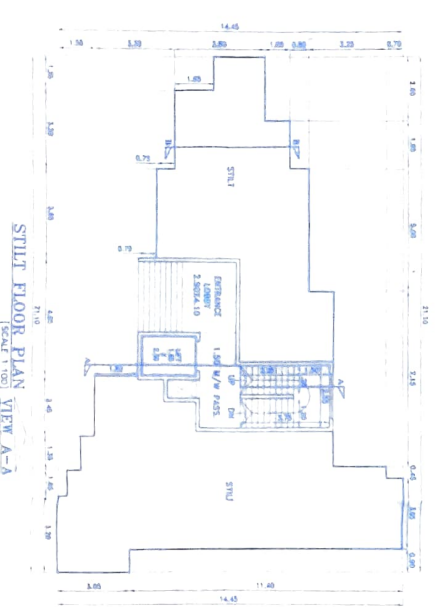

**STAMP OF DATE OF RECEIPT OF PLANS**

**STAMP OF APPROVAL OF PLANS**

**COMMISSIONER**

**REGISTERED ARCHITECT**

**SANJAY S. NARANG**

**REGISTERED ARCHITECT**

**PROPOSED RESIDENTIAL BUILDING ON LAND BEARING S.No.226, S.No.227 & S.No.228, VILLAGE-DHARWAD, TALUKA-VASAL, DIST-PALGHAR**

**DATE: 29/09/2021**

**SCALE: AS SHOWN**



