

Amended Plans are approved Subject to conditions Prescribed in Permit No. V.P. 25/12/2017/2021/MC/TB-DP/PS/124 Dated: 21/07/2021



साकधान मयूर वस्तुरचना अर्किटेक्चर प्रा. लि. मयूर वस्तुरचना अर्किटेक्चर प्रा. लि. मयूर वस्तुरचना अर्किटेक्चर प्रा. लि.

STATEMENT FOR AMENITY TABLE NO. 1 SCHEDULE OF LAND AREA AS PER 7/12 EXTRACT

AREA STATEMENT FOR SCHOOL PROPOSED AMENITY AREA SUMMARY

FLOOR AREA CALCULATION BLDG. NOS. BLDG TYPE NO. OF FLOORS BUILT UP AREA PER BUILDING NO. OF BUILDING TOTAL BUILT UP AREA TENEMENT REMARKS

O.C. OBTAINED ABOVE BUILDING (61311.27 X 1.10) 1 U-3 ST + 22nd 10829.99 1 10829.99 170 PROPOSED



As per Sanction Plan Bldg. No. Parking Statement Descriptions No. of Tenements No. of Parking

Parking Statement For Total Proposal Required Parking No. of Tenements No. of Parking

SUMMARY (TENEMENT STATEMENT) (RESIDENTIAL) BLDG. No. 30.00 TO 40.00 40.00 TO 50.00 50.00 TO 60.00 60.00 TO 70.00 70.00 TO 80.00 80.00 TO 90.00 90.00 TO 100.00

AS PER REVISED PLAN TABLE NO. 88 - PARKING REQUIREMENTS (UDCPR-2020) Bldg. No. Parking Statement Descriptions No. of Tenements No. of Parking

RECREATION GROUND AREA STATEMENT RECREATION GR - 1 765.00 RECREATION GR - 2 7503.97 RECREATION GR - 3 13844.25 RECREATION GR - 4 140.47 RECREATION GR - 5 2905.03 RECREATION GR - 6 2486.00 RECREATION GR - 7,8,16 2947.75 RECREATION GR - 9 835.99 RECREATION GR - 10 282.22 RECREATION GR - 11 451.41 RECREATION GR - 12 626.49 RECREATION GR - 13 4677.00 RECREATION GR - 14 8571.91 RECREATION GR - 15 2044.44 RECREATION GR TOTAL 46081.83

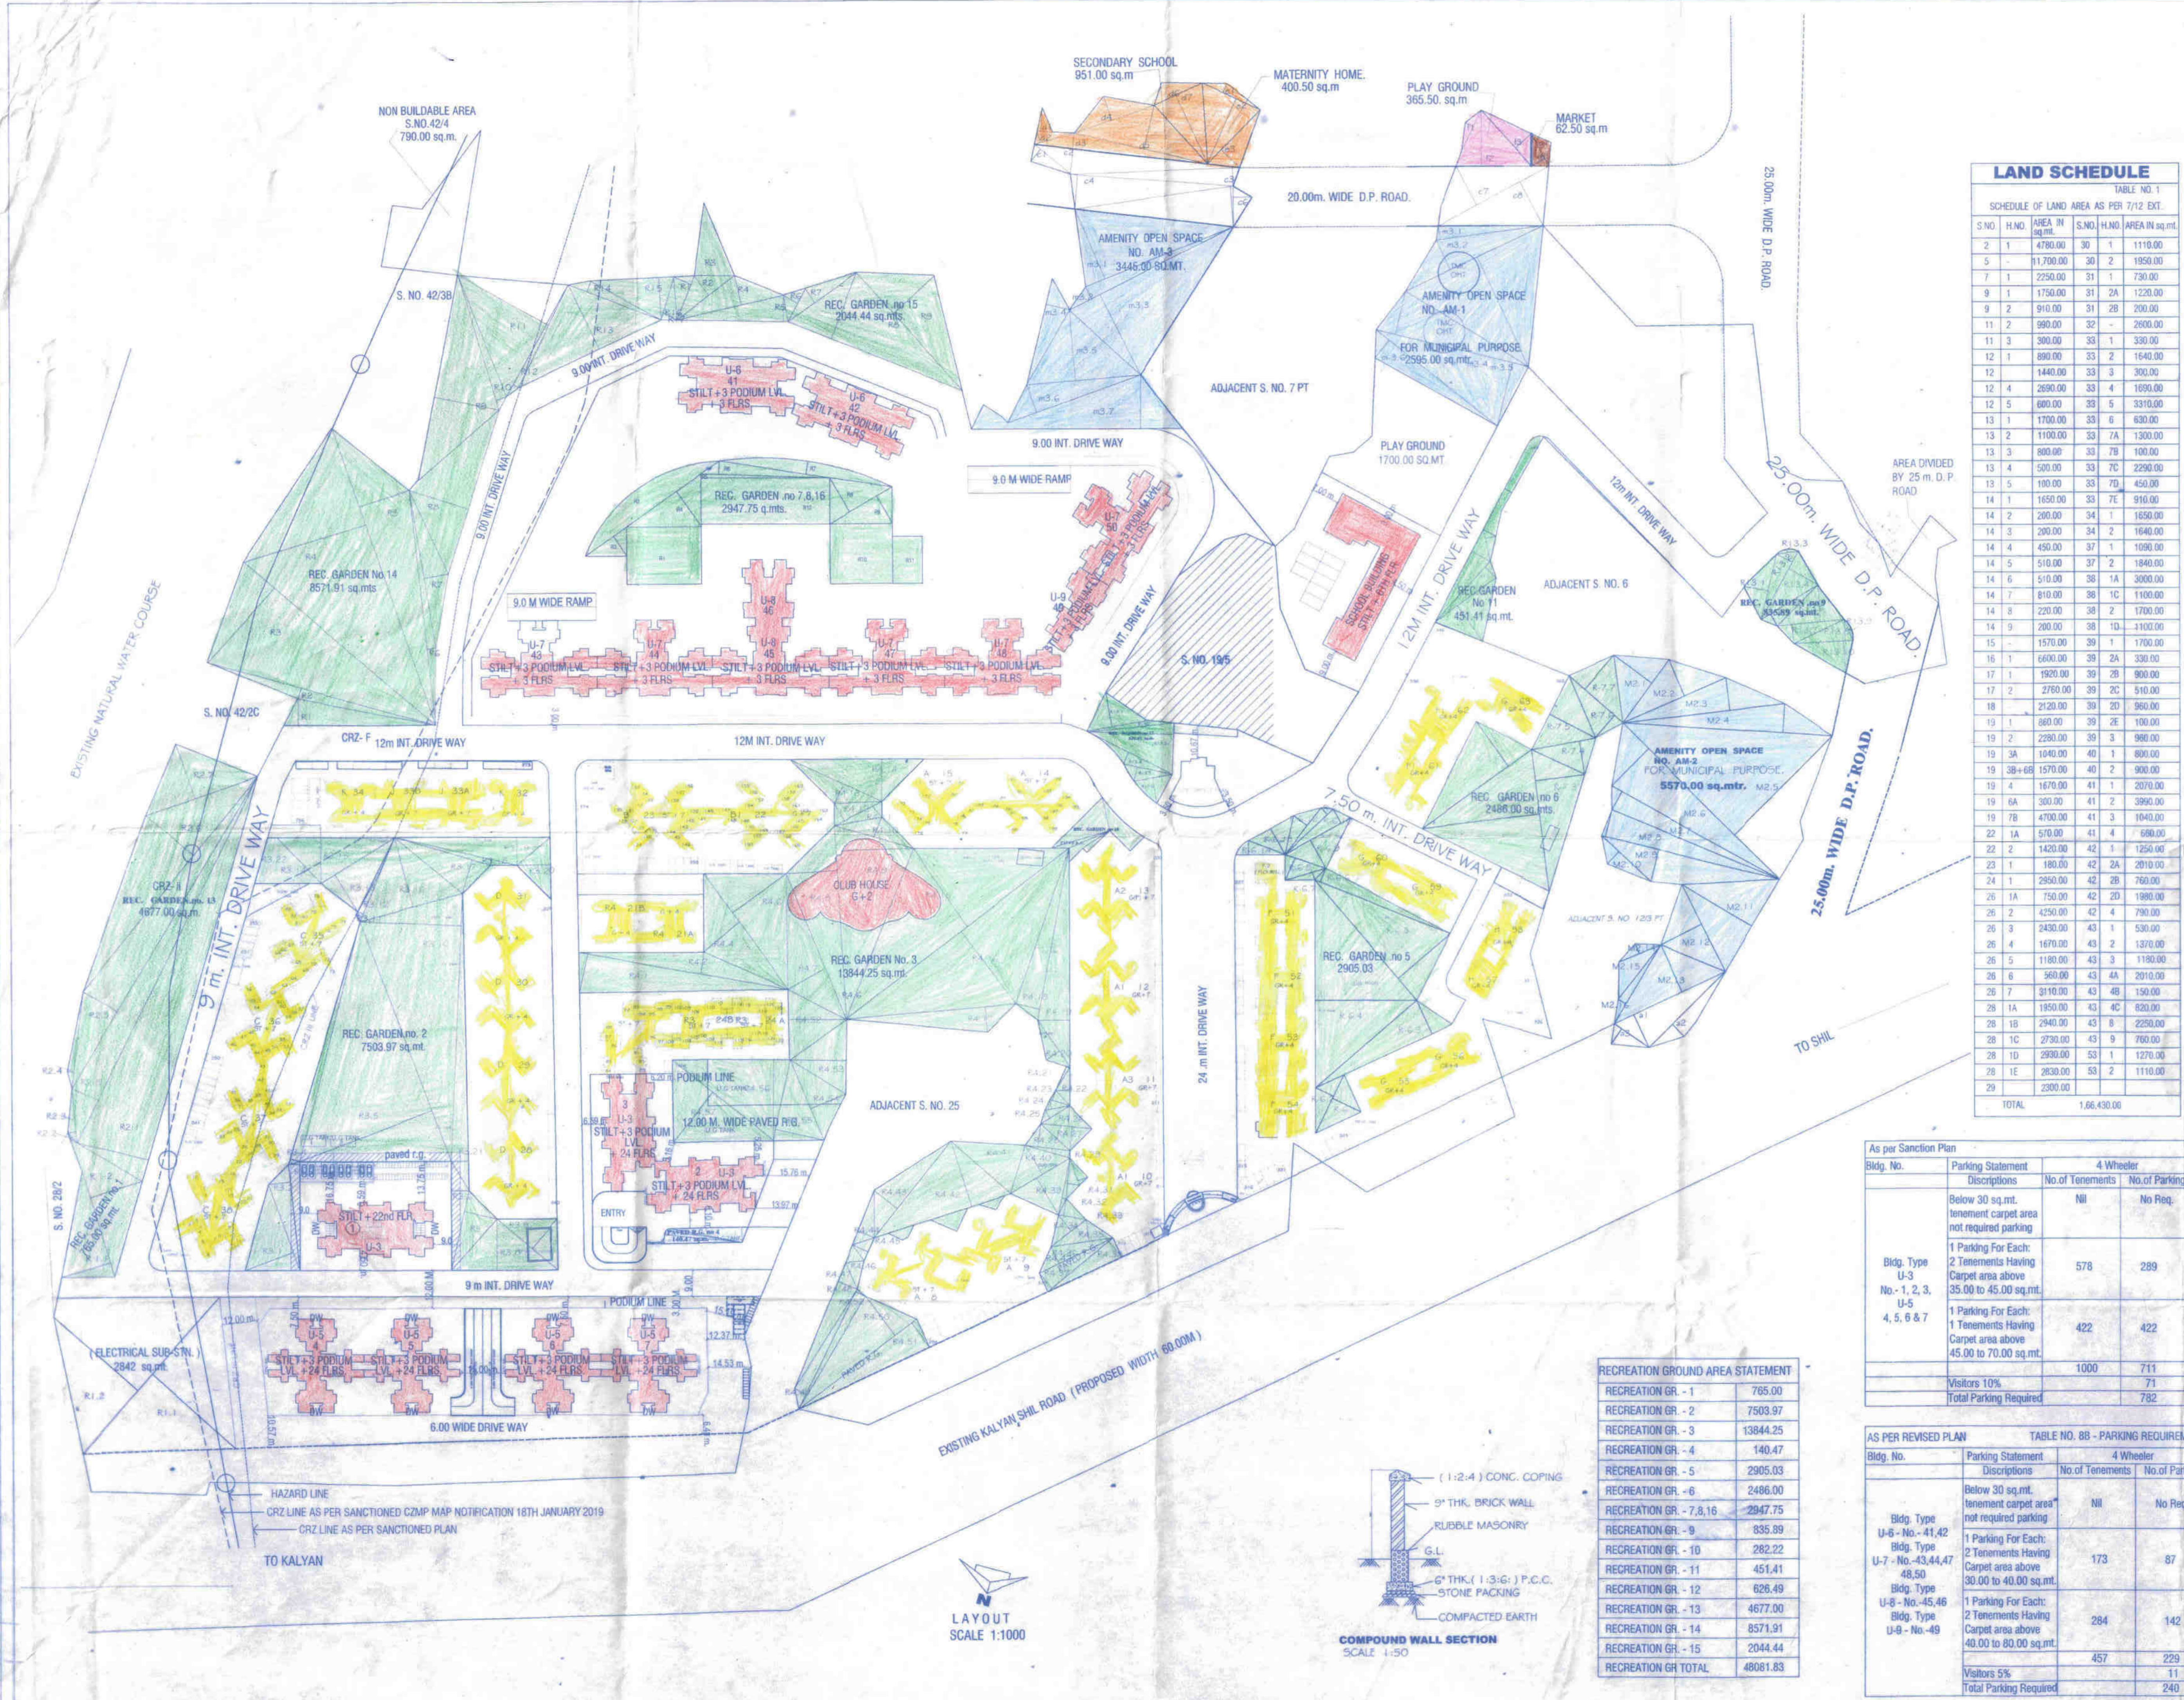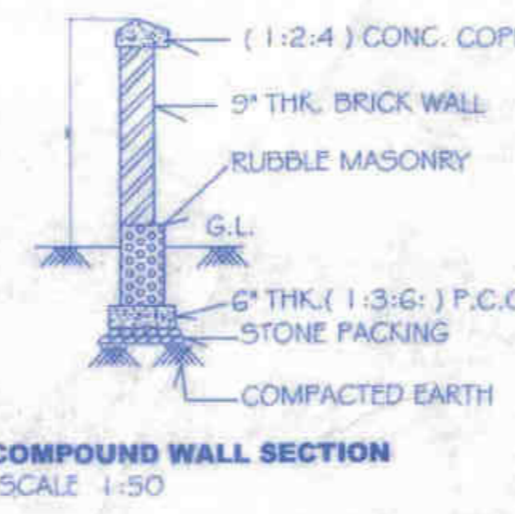

PROFORMA - A AREA STATEMENT As per Revised Proposal Sq.mt. 1 AREA OF PLOT (AS PER 7/12) MINIMUM AREA OF A.B.C TO CONSIDERED 1.66,430.00

PRODUCED BY AN AUTODESK EDUCATIONAL PRODUCT