


**TOTAL PARKING STATEMENT**


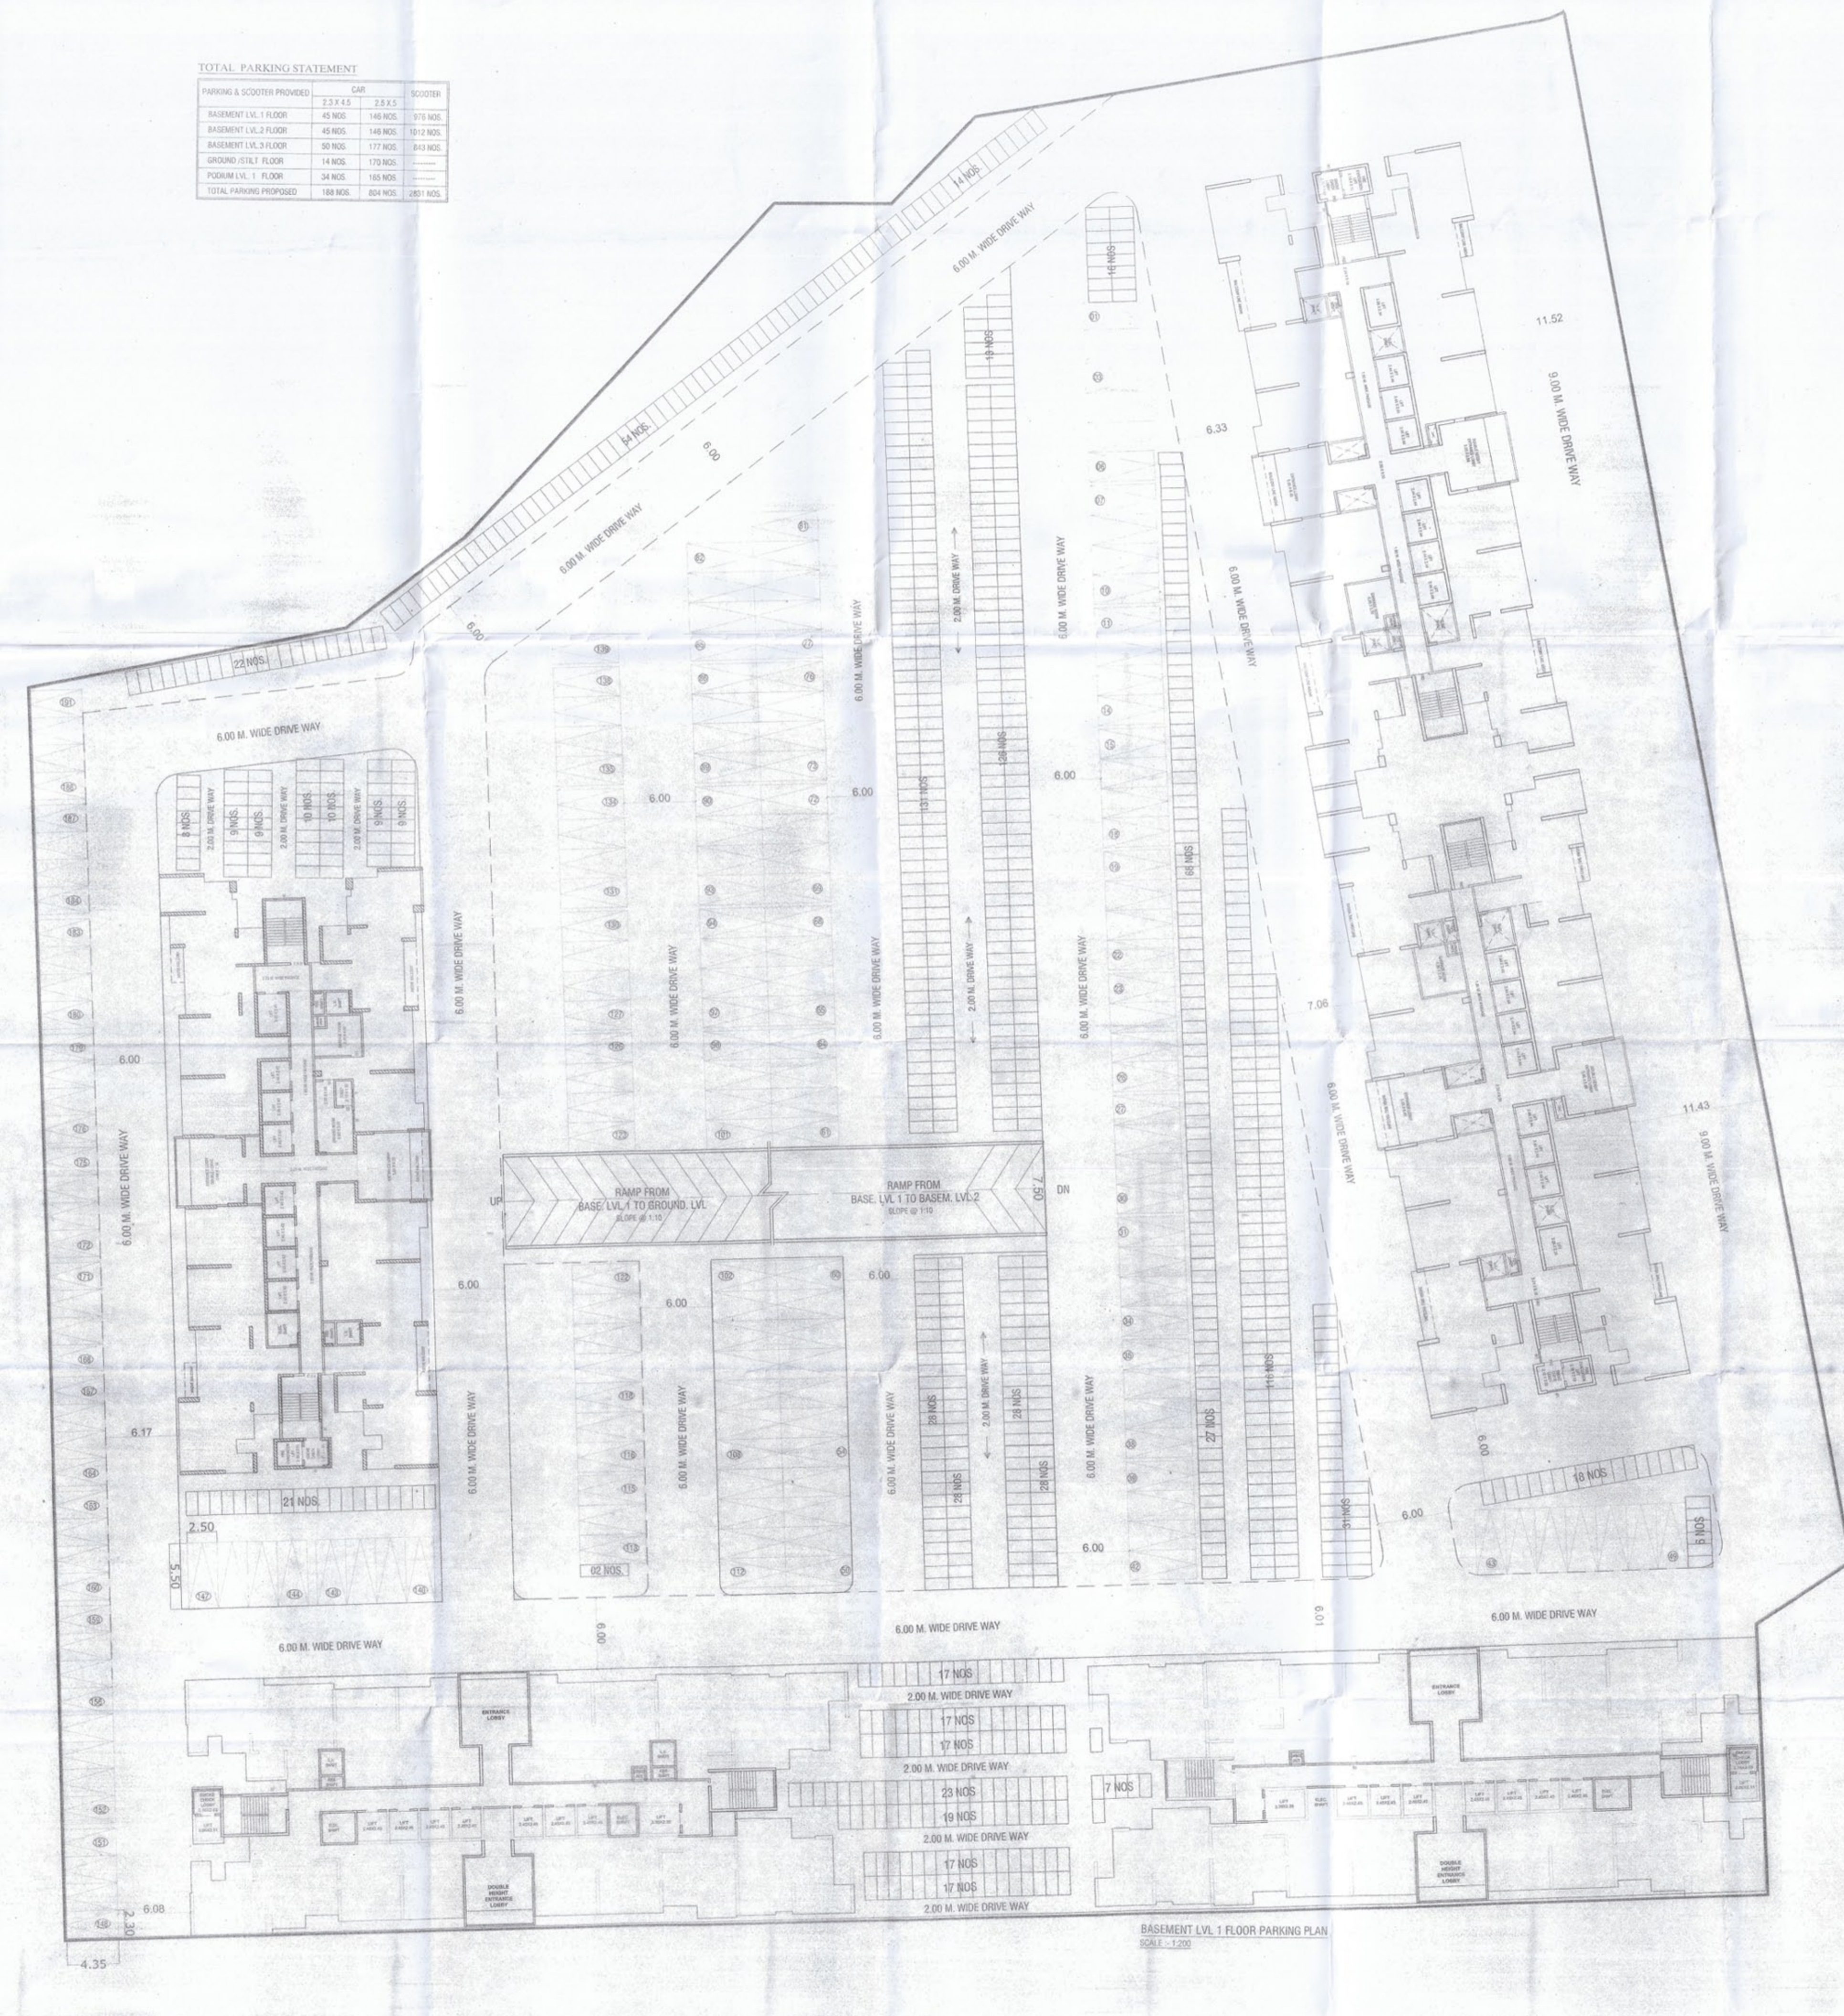

BASEMENT LVL 1 FLOOR PARKING PLAN  
SCALE - 1:200

BASEMENT - 1ST PARKING PLAN

**Approved**  
Plans are approved Subject to conditions  
Prescribed in Form No. VP-505/0096/15  
TMC/TD-D/P/PS-2021/22 Dated 16/02/2022  
[Signature]  
[Signature]  
[Signature]  
Thane Municipal Corporation  
The City of Thane

**सवधान**  



**CERTIFICATE OF AREA**  
CERTIFIED THAT THE PLOT UNDER REFERENCE WAS SURVEYED BY ME  
ON \_\_\_\_\_ AND THE DIMENSIONS OF SIDES, ETC. OF PLOT  
STATED ON PLAN ARE AS MEASURED ON SITE AND THE AREA SO  
WORKED OUT TALLIES WITH THE AREA STATED IN DOCUMENTS  
OWNERSHIP. SIGNATURE OF LICENSED ARCHITECT

**DESCRIPTION OF PROPOSAL AND PROPERTY**  
PROPOSED DEVELOPMENT ON LAND BEARING -  
S.NO. - 1/1 S.NO. - 1/2A S.NO. - 1/2B S.NO. - 1/3 S.NO. - 1/4A S.NO. - 1/4B S.NO. - 1/4C S.NO. - 1/4D  
S.NO. - 1/5 S.NO. - 1/5A S.NO. - 1/7 S.NO. - 1/8 S.NO. - 1/10 S.NO. - 1/11 S.NO. - 1/12 S.NO. - 1/13  
S.NO. - 1/15 S.NO. - 2/1A S.NO. - 2/1B S.NO. - 2/1C S.NO. - 2/1D S.NO. - 2/2 S.NO. - 2/3 S.NO. - 2/4  
S.NO. - 3/1 S.NO. - 3/2 S.NO. - 3/3 S.NO. - 3/4 S.NO. - 3/5A S.NO. - 3/5B S.NO. - 3/5C S.NO. - 3/6 S.NO. - 4/1A  
S.NO. - 4/1B S.NO. - 4/2 S.NO. - 5/1 S.NO. - 19/3A S.NO. - 19/3B S.NO. - 19/4A S.NO. - 19/4B S.NO. - 19/4C  
S.NO. - 19/5 S.NO. - 19/6 S.NO. - 19/7 S.NO. - 19/8 S.NO. - 19/9 S.NO. - 20/1 S.NO. - 20/2 S.NO. - 20/3  
S.NO. - 20/4 S.NO. - 20/5A S.NO. - 20/6 S.NO. - 20/7A S.NO. - 21/1A S.NO. - 21/2 S.NO. - 21/3 S.NO. - 21/4  
S.NO. - 21/6/21/8 A.B.S.NO. - 22/5 S.NO. - 22/7A S.NO. - 22/8A S.NO. - 32/1 S.NO. - 32/2 S.NO. - 32/3A  
AT VILLAGE - KOLSHET, TALUKA - THANE.

**NAME OF OWNER**  
FOR, [Signature]  
M/s. BOMBAY WIRE ROPE PVT.LTD.  
**ARCHITECTS NAME AND ADDRESS**