

100% REQUIRED R.G. AS PER UDPCR... CRZ AREA... PODIUM R.G. AREA CALCULATION...

TOR R AREA STATEMENT (20% PROPOSED FLATS UPTO 50 sq.mt.)... PROPOSED BUILT UP AREA = 4541.50 SQ.MT.

B/U/P & TENEMENTS STATEMENT... TABLE WITH COLUMNS: BLDG TYPE, FLOORS, TENEMENTS, COMMERCIAL AREA, RESIDENTIAL B.U.P. AREA, TOTAL B.U.P. AREA.



SALE COMPONENT BUILDING SUMMARY AREA... TABLE WITH COLUMNS: BUILDING TYPE, FLOOR NO., TOTAL BUILT UP AREA OF FLOOR, AS PER OUTER CONSTRUCTION LINE.

PROFORMA - II AREA STATEMENT... TABLE WITH COLUMNS: AREA STATEMENT, SQ.MT., POLICE STATION.


PROFORMA - I AREA STATEMENT... TABLE WITH COLUMNS: AREA STATEMENT, SQ.MT., POLICE STATION.

STAMP OF APPROVAL OF PLANS... CONTENT OF SHEET... THE CITY OF THANE... THANE MUNICIPAL CORPORATION.

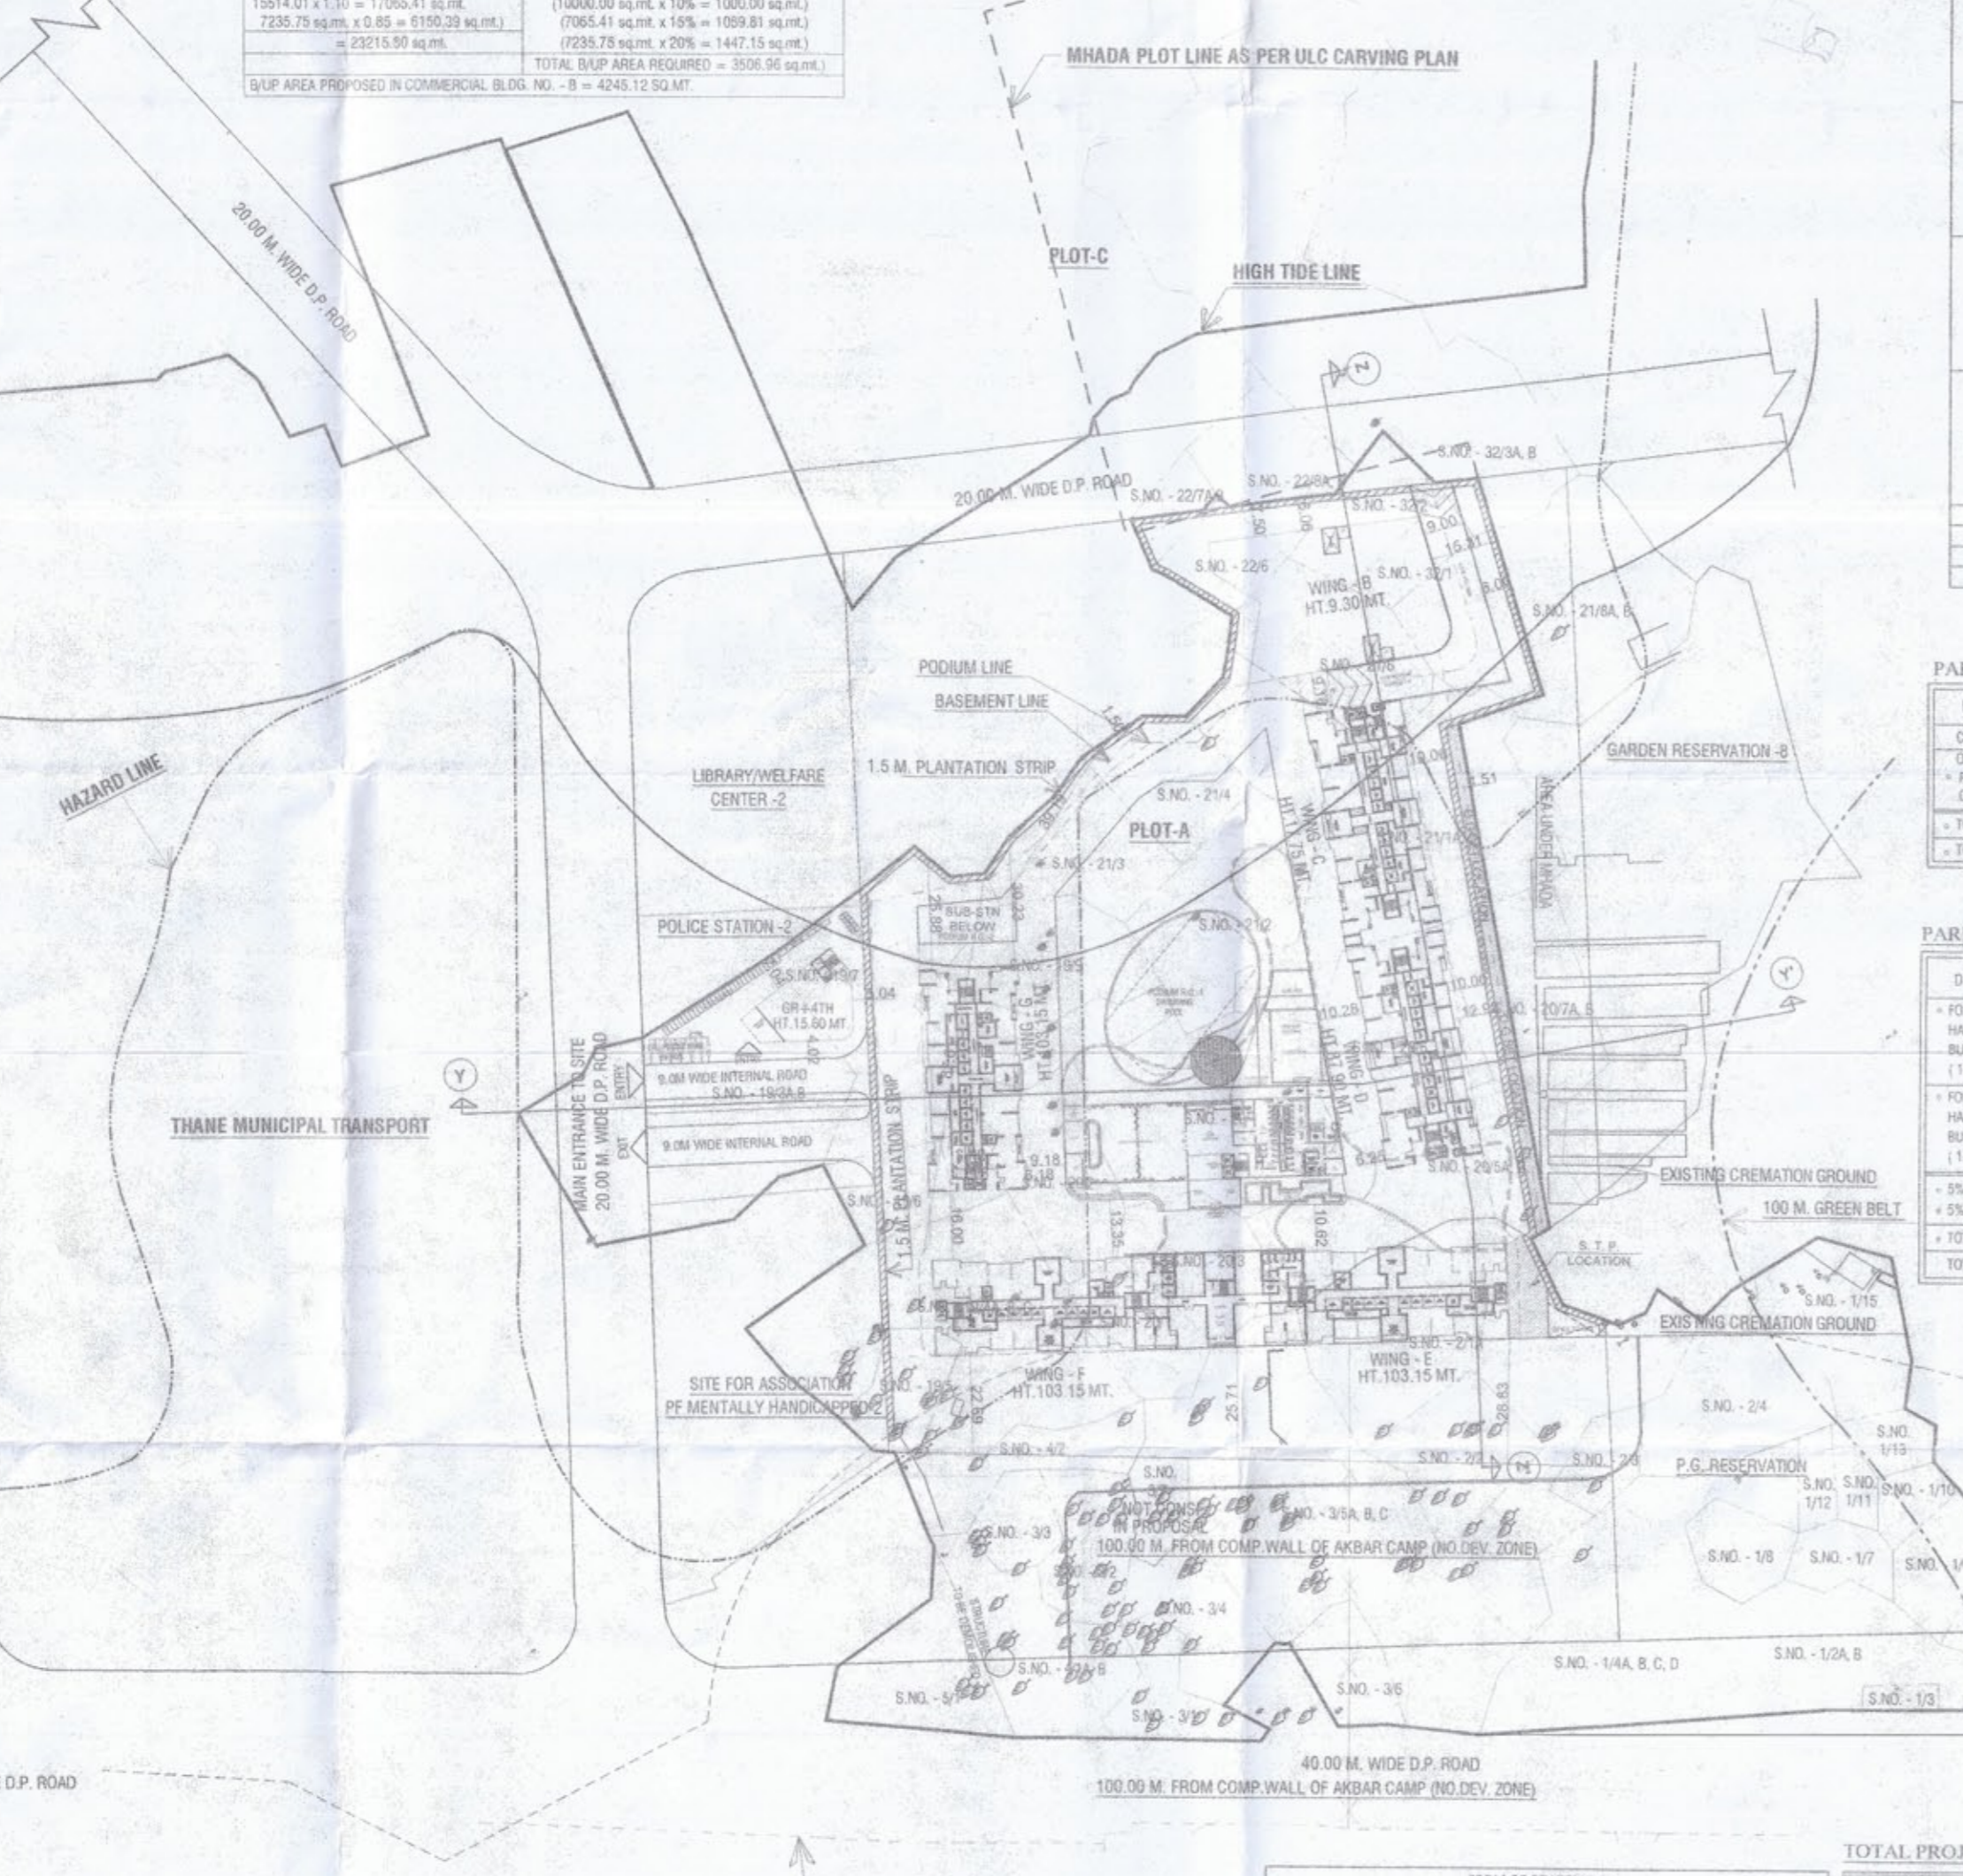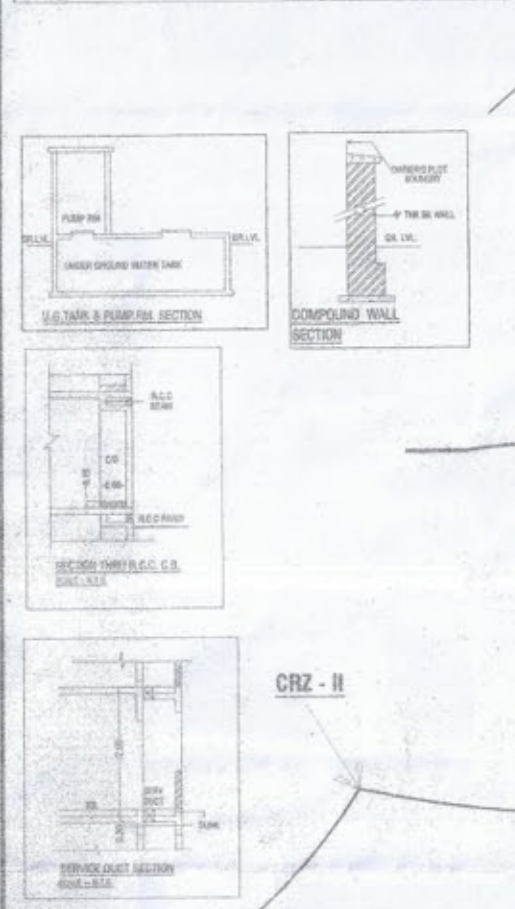

AREA STATEMENT AS PER ULC ORDER... TABLE WITH COLUMNS: DESCRIPTION, CAR, SCOOTER.

PARKING STATEMENT - POLICE STATION... TABLE WITH COLUMNS: DESCRIPTION, CAR, SCOOTER.

PARKING STATEMENT - COMMERCIAL AREA... TABLE WITH COLUMNS: DESCRIPTION, CAR, SCOOTER.

PARKING STATEMENT... TABLE WITH COLUMNS: DESCRIPTION (RESIDENTIAL), NO. OF TENEMENT, CAR, SCOOTER.

FORM OF STATEMENT-1 [SR. NO. 8 (a) (iv)]... TABLE WITH COLUMNS: BUILDING NO., FLOOR NO., PLINTH AREA, TOTAL FLOOR AREA, USE / OCCUPANCY OF FLOORS.

FORM OF STATEMENT-1 [SR. NO. 8 (a) (iv)]... TABLE WITH COLUMNS: BUILDING NO., FLOOR NO., PLINTH AREA, TOTAL FLOOR AREA, USE / OCCUPANCY OF FLOORS.





CERTIFICATE OF AREA... DESCRIPTION OF PROPOSAL AND PROPERTY... NAME OF OWNER: M/S. BOMBAY WIRE ROPE PVT. LTD. ARCHITECTS NAME AND ADDRESS: archetype consultants (I) Pvt. Ltd.