


પાનવેલ મહાનગરપાલિકા
વેબ: panvel.nagarपालिका
પોસ્ટલ કોડ: ૩૮૨૦૦૧
જિલ્લો: રાજકોટ

પાનવેલ મહાનગરપાલિકા
પાનવેલ મહાનગરપાલિકા

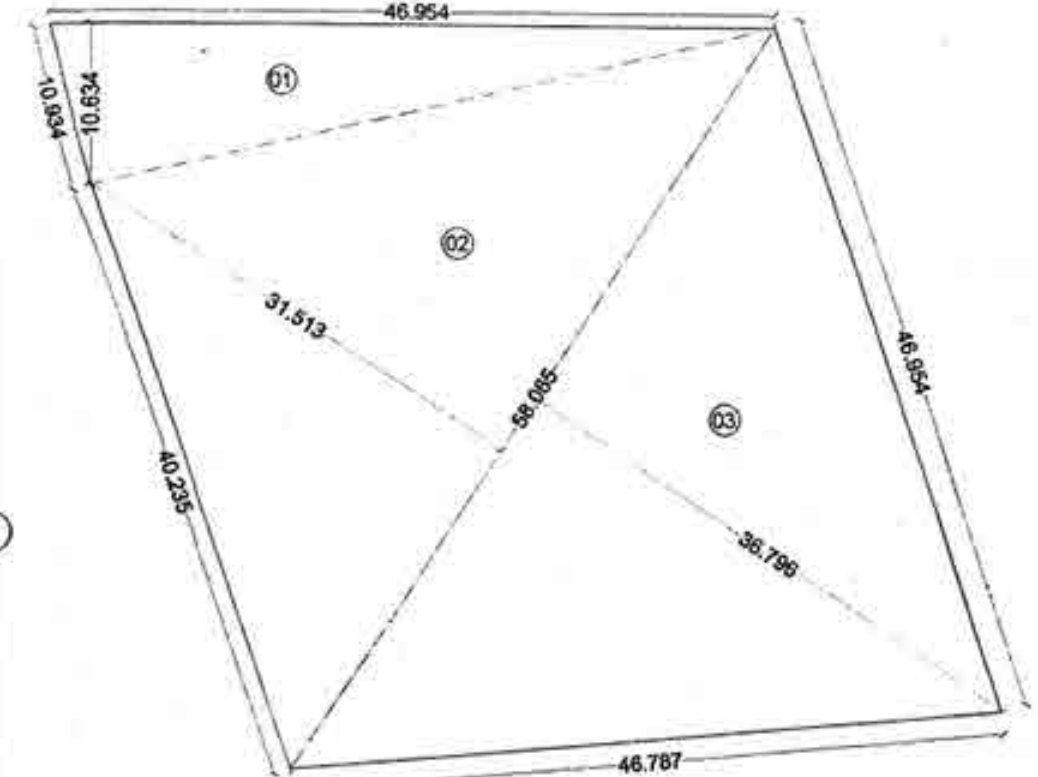


Plot Area Calculation table with columns: Sr. No., Triangle Number, Number of Triangle, 1/2, Base (m), Height (m), Area (sqm).




R.G. AREA (4TH FLOOR) CALCULATION DIAGRAM SCALE 1: 500

R.G. Area Calculations (3RD FLOOR) table with columns: Sr. No., Triangle Number, Number of Triangle, 1/2, Base (m), Height (m), Area (sqm).

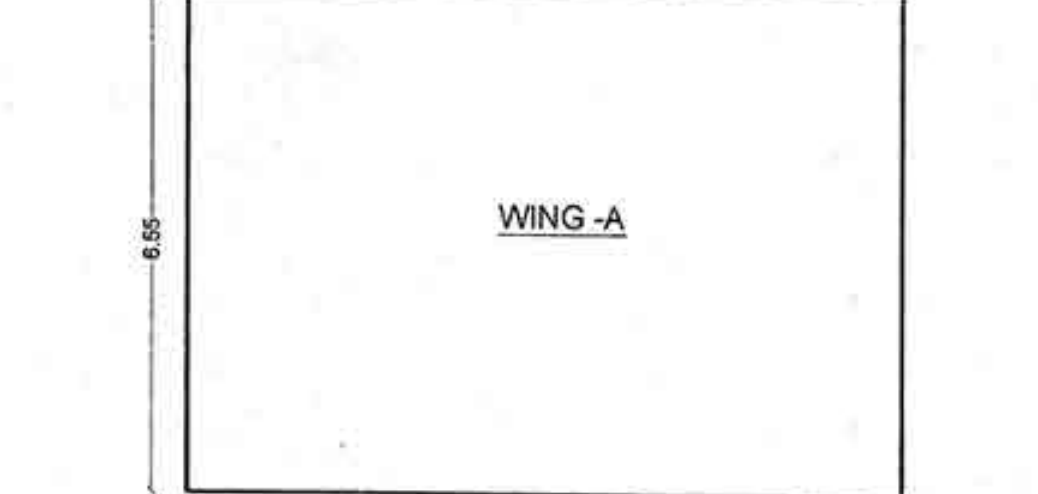


ELECTRIC SUB STATION DIAGRAM & CALCULATION (SCALE 1:100)

Electric Sub Station Built Up Area Calculation table with columns: S.No., Description, Length, X, Breadth, No., Area in sqm.

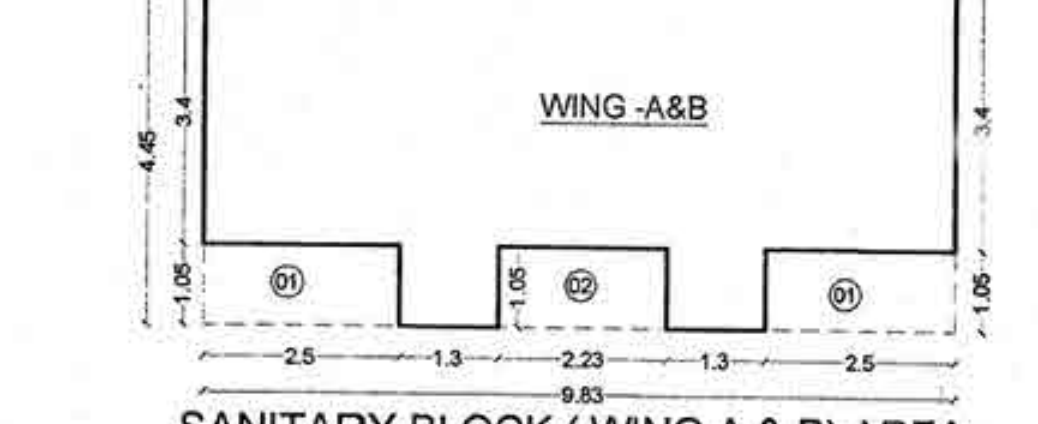


SANITARY BLOCK (WING A & B) AREA DIAGRAM & CALCULATION (SCALE 1:100)

Sanitary Block (Wing A & B) Built Up Area Calculation table with columns: S.No., Description, Length, X, Breadth, No., Area in sqm.

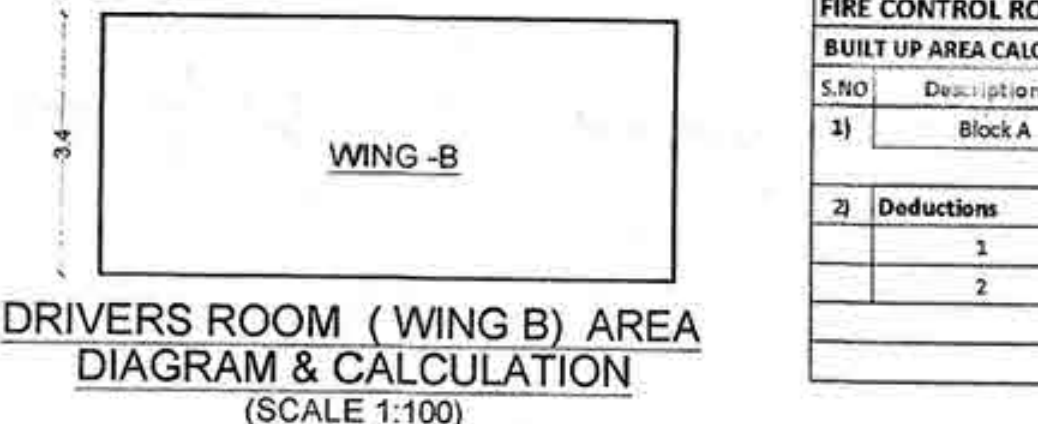

DRIVERS ROOM (WING B) AREA DIAGRAM & CALCULATION (SCALE 1:100)

Drivers Room (Wing B) Built Up Area Calculation table with columns: S.No., Description, Length, X, Breadth, No., Area in sqm.

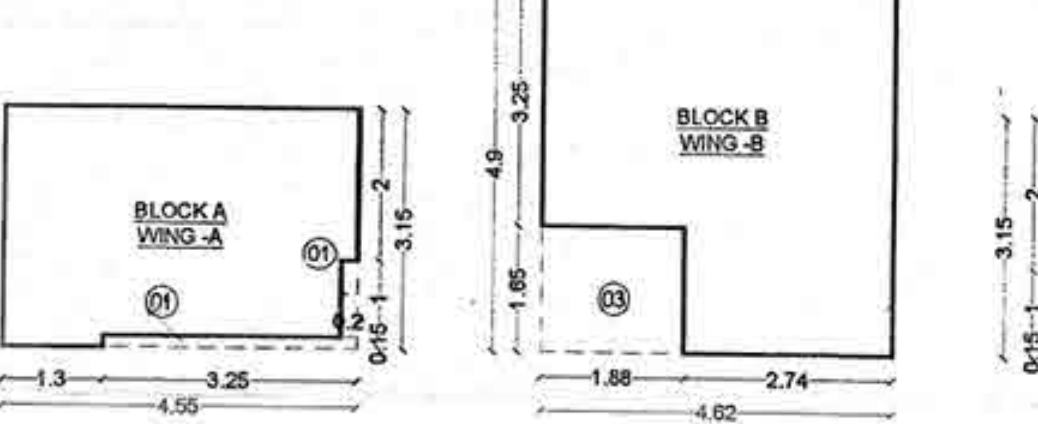


METER ROOM AREA DIAGRAM & CALCULATION (SCALE 1:100)

Meter Room Built Up Area Calculation table with columns: S.No., Description, Length, X, Breadth, No., Area in sqm.


Ground Floor Built Up Area Calculation table with columns: S.No., Description, Length, X, Breadth, No., Area in sqm.

Ground Floor Area Diagram & Calculation table with columns: S.No., Description, Length, X, Breadth, No., Area in sqm.

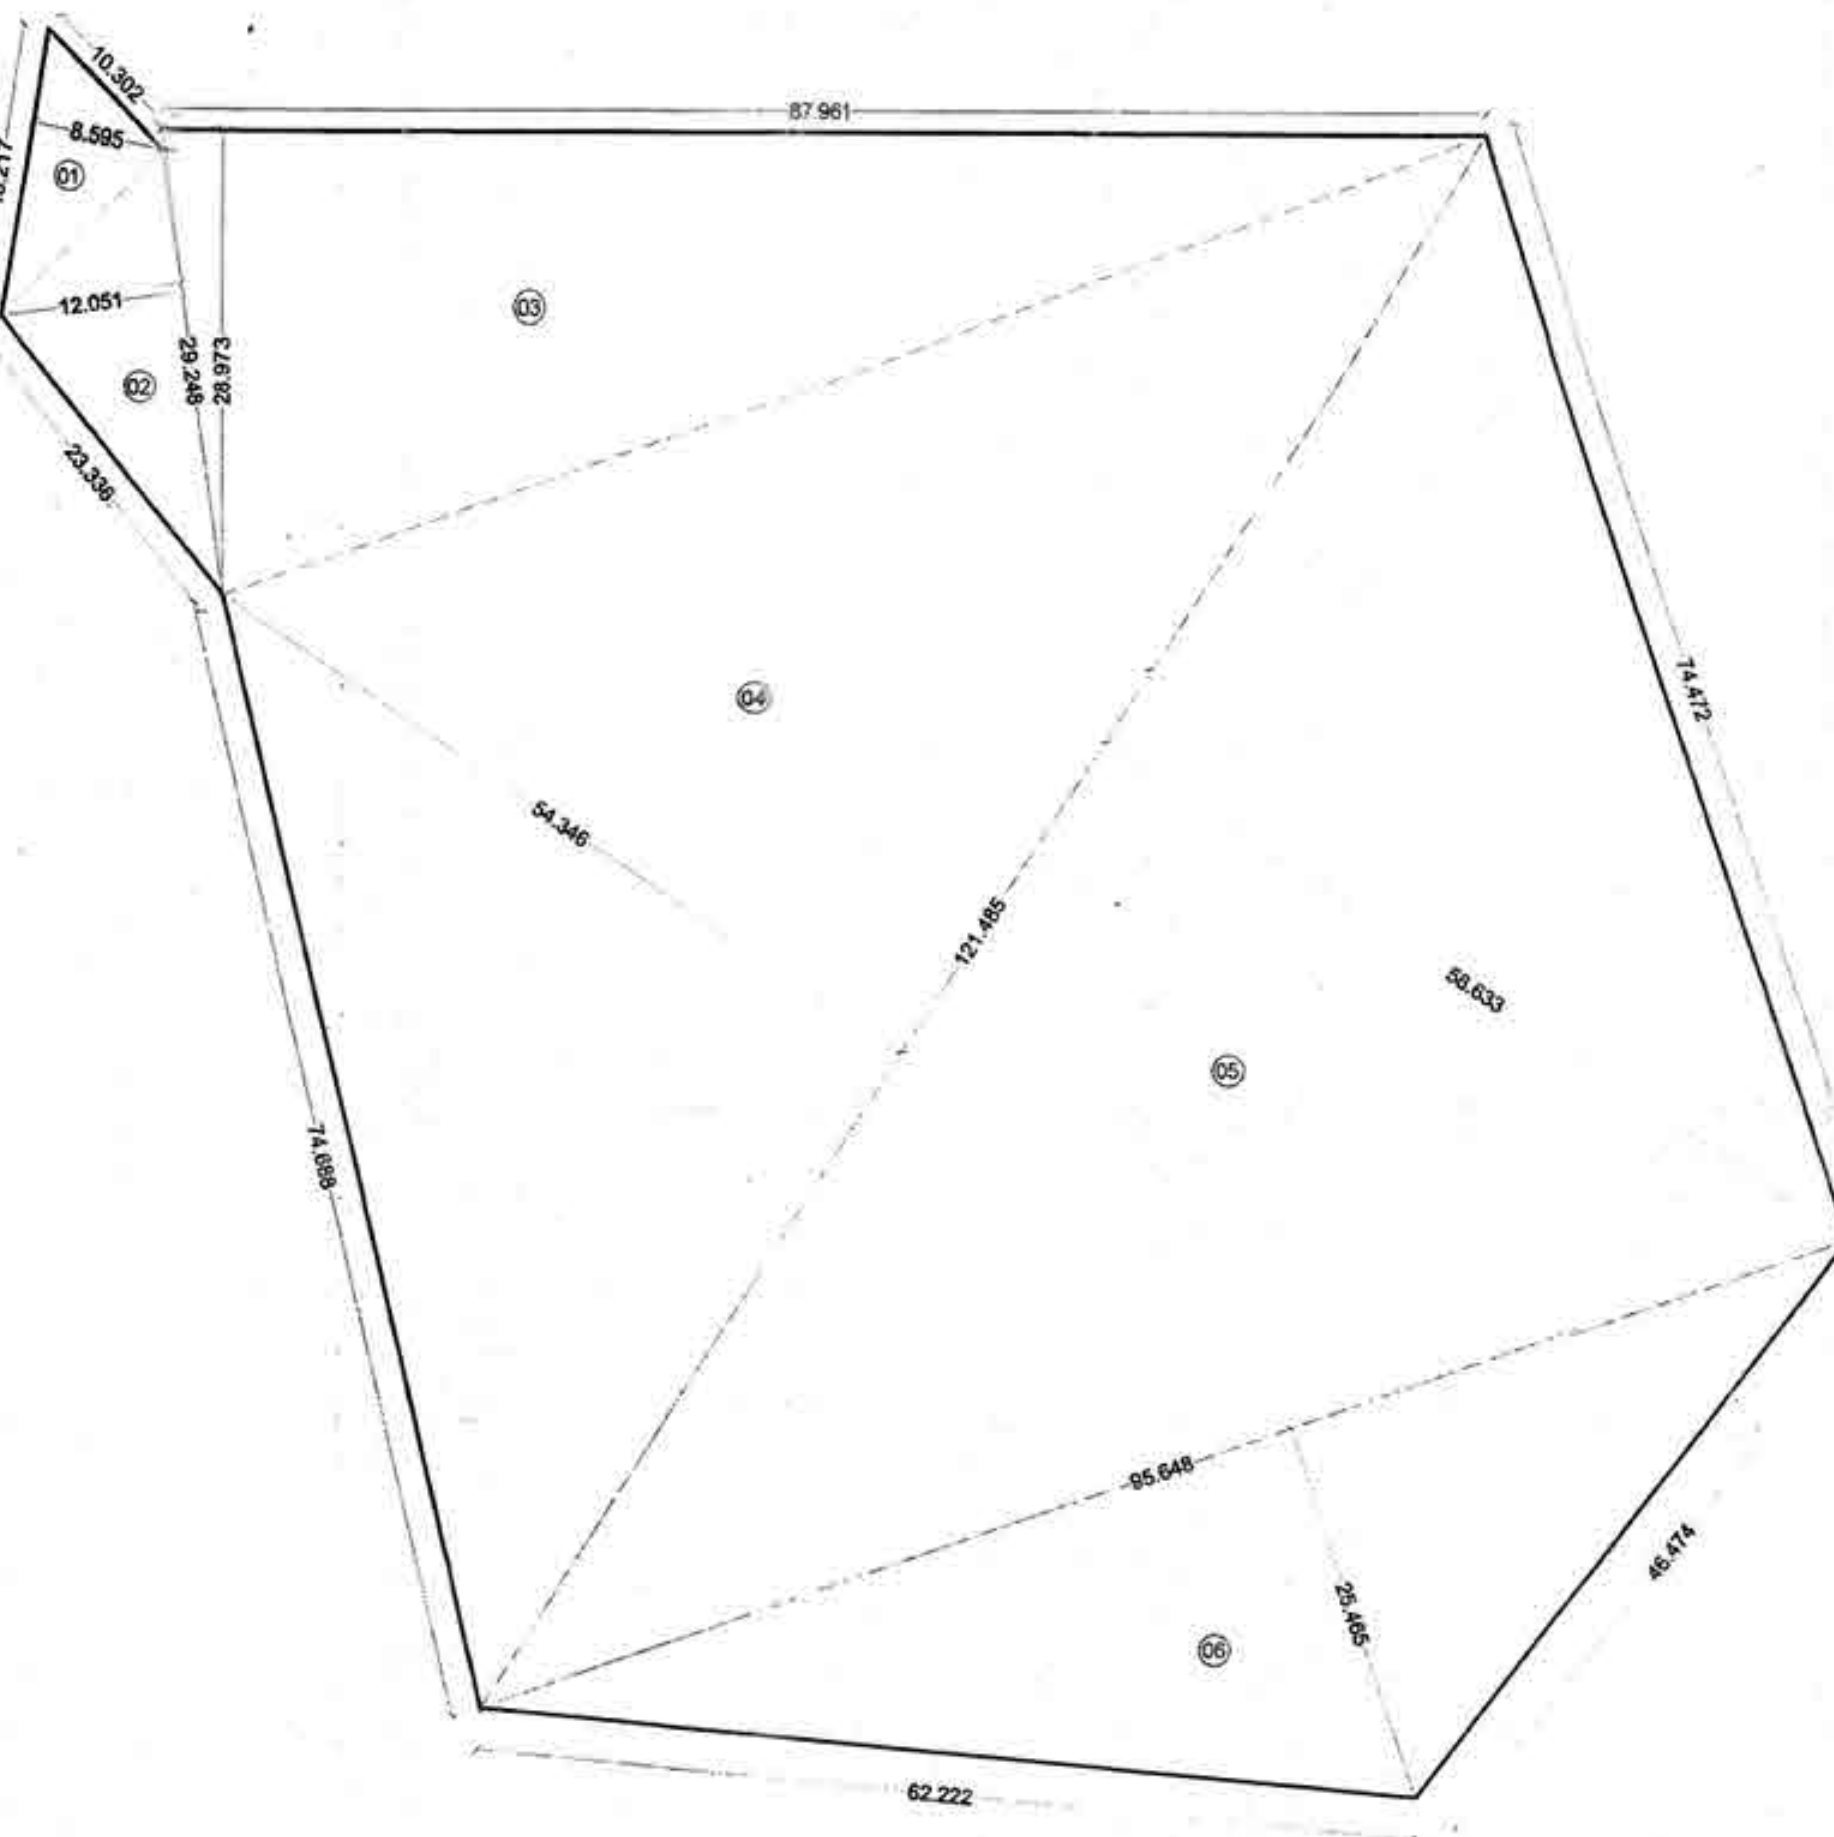

PLOT AREA CALCULATION DIAGRAM SCALE 1: 500


Parking Requirements table with columns: Occupancy, No. of Tenements, No. of Cars, No. of Scooters, Total Proposed Parking.

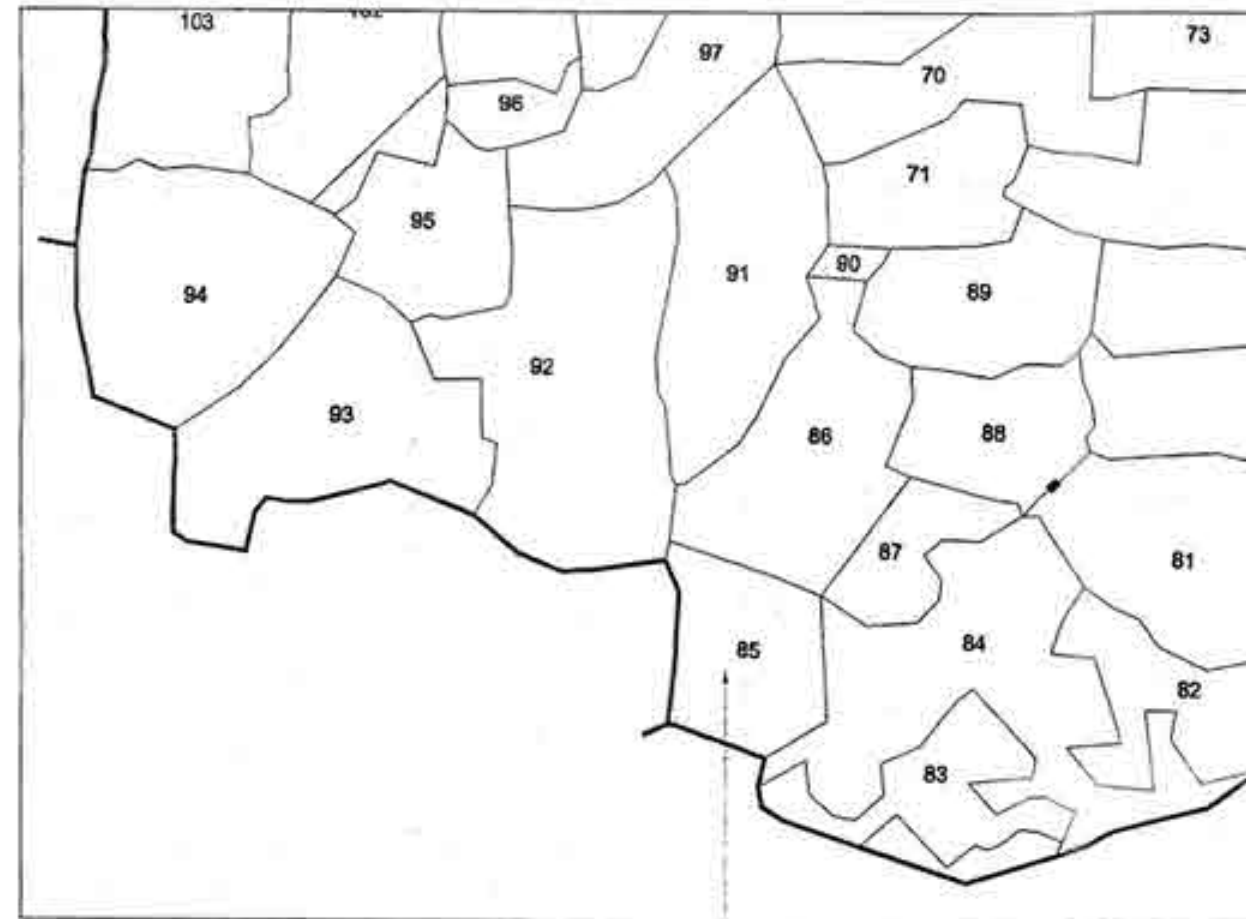

LOCATION PLAN SCALE - N.T.S

Area Statement table with columns: FLOOR, Wing A, B & C, Area in sqm.

Area Statement table with columns: Sr. No., Particulars, Area (in Sq.M).

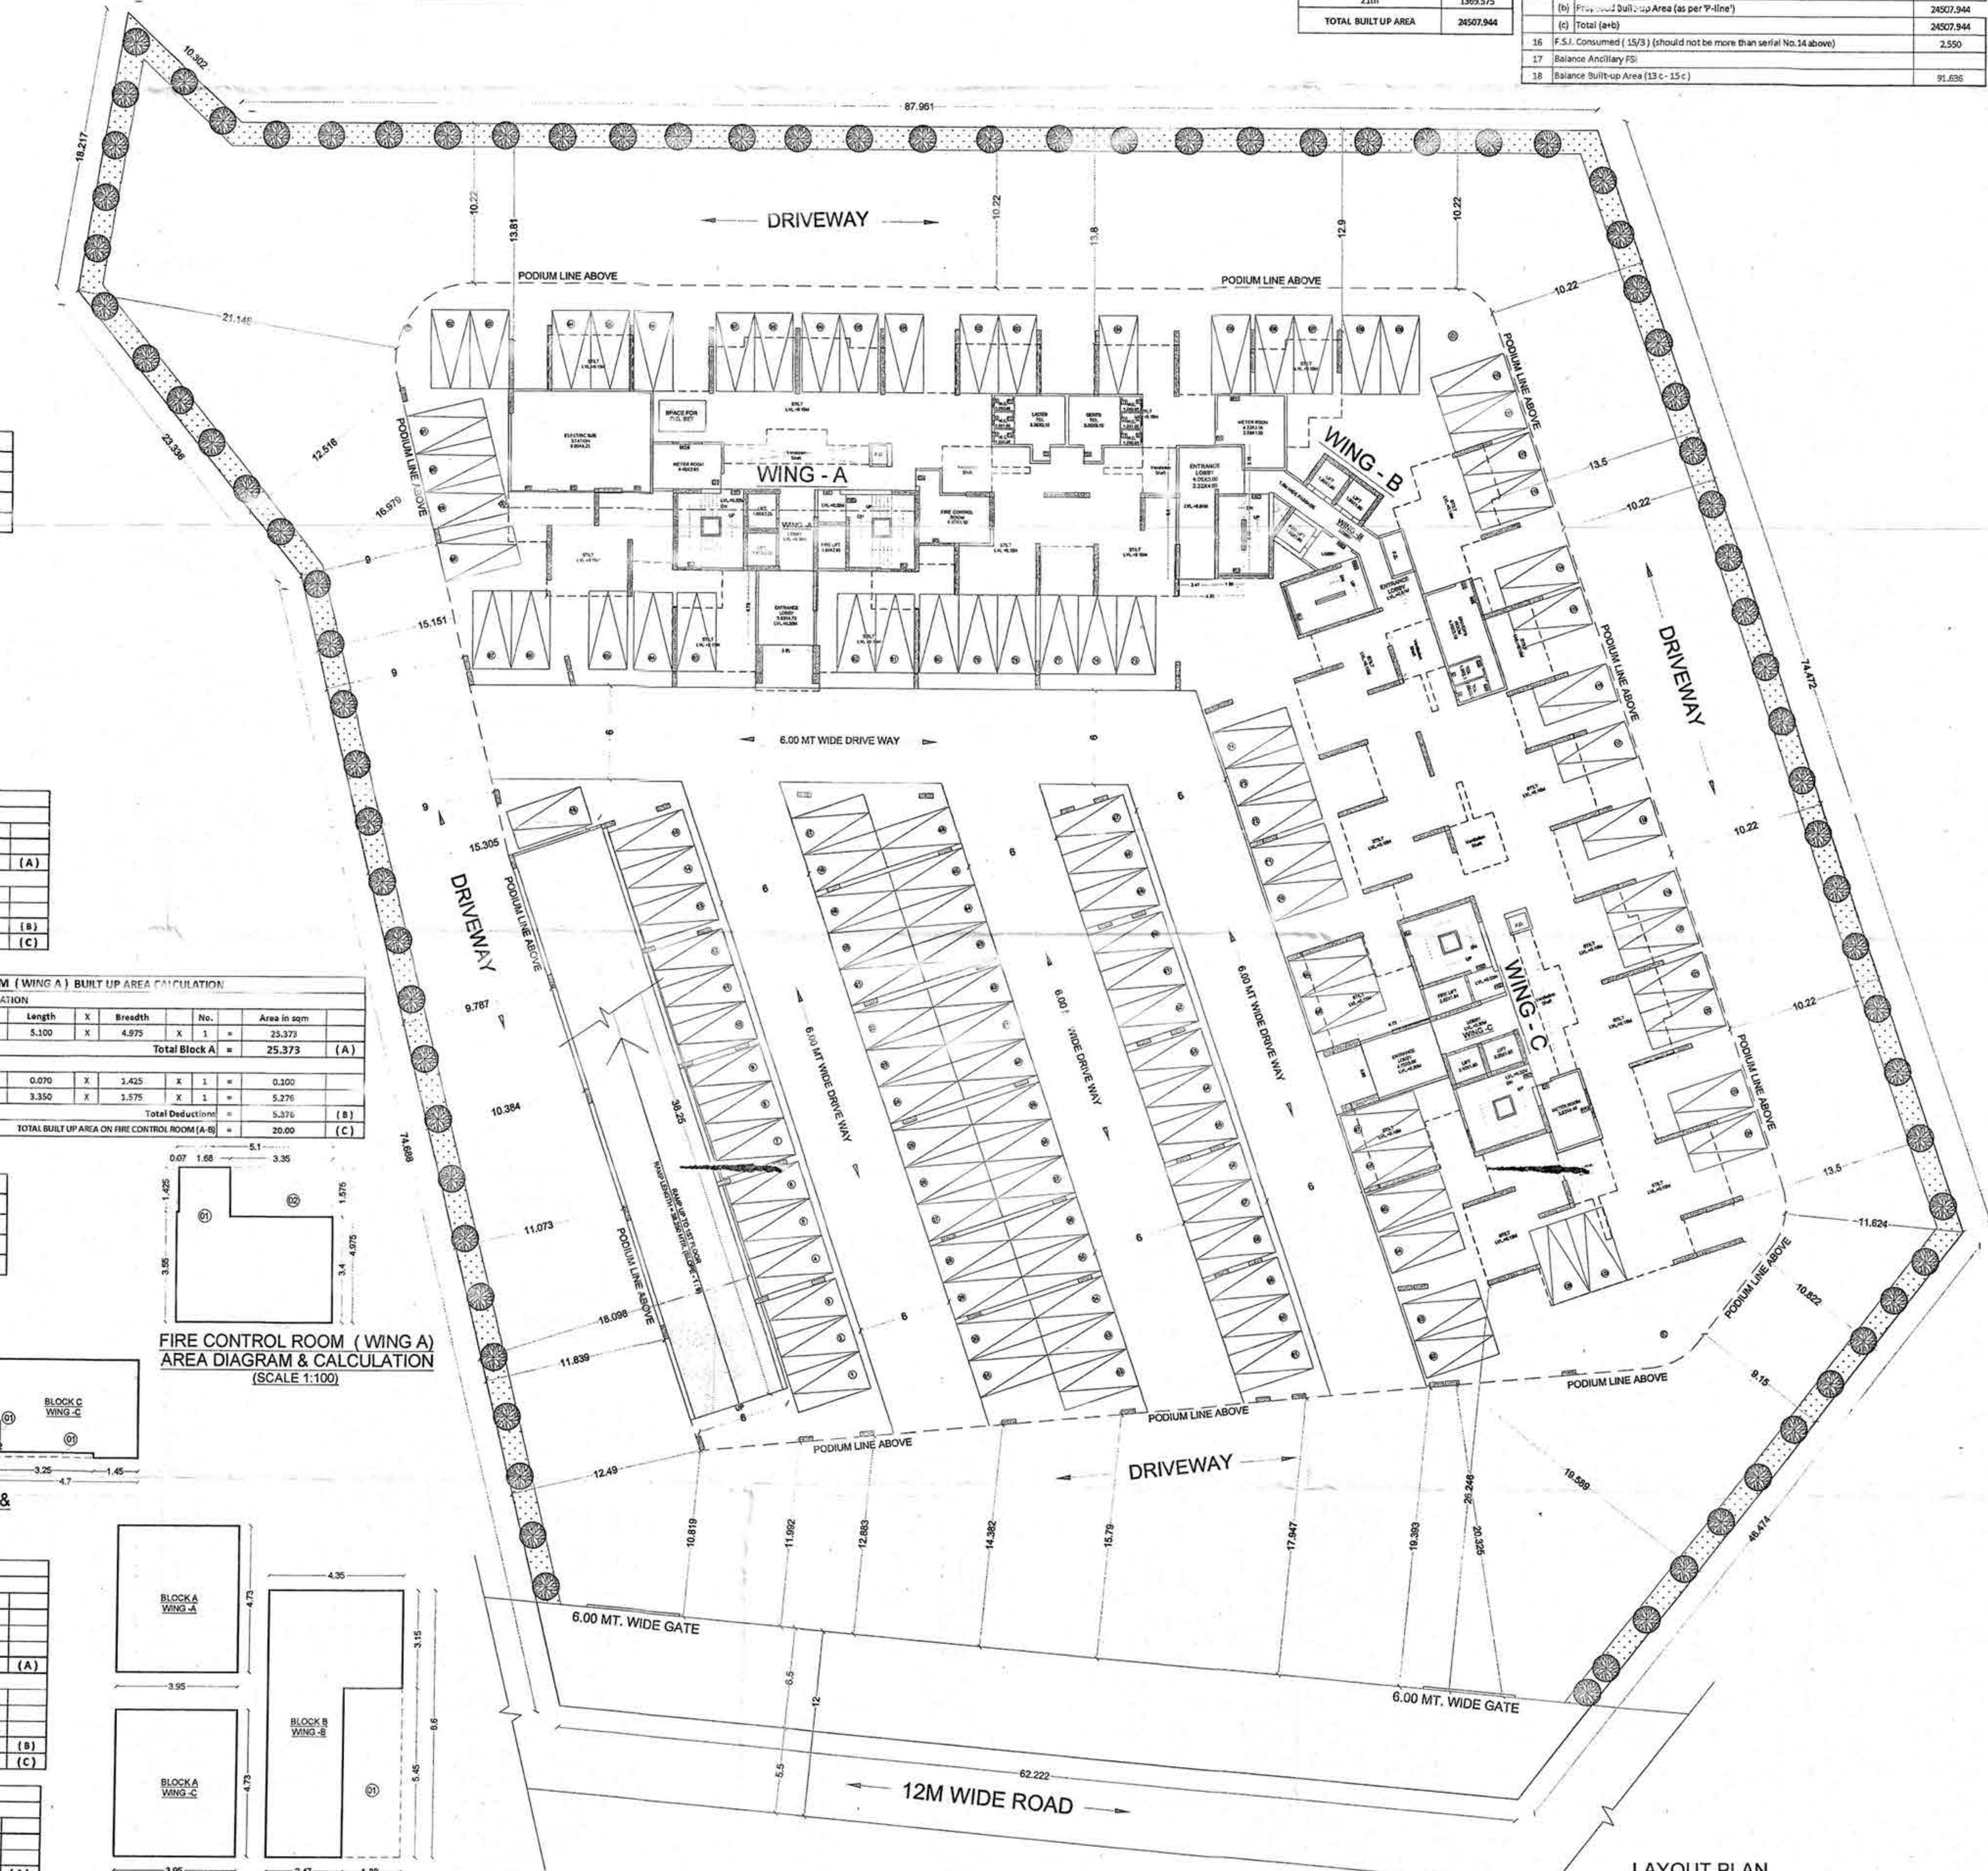

LAYOUT PLAN SCALE 1:200 CAR PARKING = 126

CONTENTS OF SHEET

Table listing sheet contents: Location Plan, Builtup Area Statement, Parking Layout Plan, Amenity area Calculation & Diagram, Plot Area Statement, R.G. Area Calculation & Diagram, Parking Statement, Legends.

CERTIFICATE OF AREA
Certified that the plot under reference was surveyed by me on 02/Mar/2021 and the dimensions of sides etc. of plot stated on plan are as measured on site and the area so worked out tallies with the area stated in document of Ownership/ P.P. Scheme Records/Land Records Department/City Survey records.

Owner's Declaration
I/We undersigned hereby confirm that I/We would abide by plans approved by Authority / Collector. I/We would execute the structure as per approved plans. Also I/We would execute the work under supervision of proper technical person so as to ensure the quality and safety at the work site.

Mr. Gajanan Balaram Patil
Mr. Parshuram Balaram Patil
Mr. Maruti Balaram Patil
Mr. Santosh Balaram Patil

NAME OF THE OWNER & SIGNATURE
Mr. Gajanan Balaram Patil
Mr. Parshuram Balaram Patil
Mr. Maruti Balaram Patil

Mr. Santosh Balaram Patil
DESCRIPTION OF PROPOSAL & PROPERTY
PROPOSED RESIDENTIAL BUILDINGS ON GUT NO. 85/0 AT VILLAGE - ROHINJAN, TAL - PANNVELDIST - RAIGAD.

NEHA JAIN
REG NO : CA/2008/43603
DATE 18-11-21
DRAWN BY Rajeshree
CHKD. BY Gharat
SCALE 1:100
NORTH
AN.ARCH ARCHITECT & PLANNERS
Office no 20&21, Rahaaja Arcade, Sec-11, Plot no 61, CBD Balapur-400614, contd no.022-27562410, mail id-an.architect@gmail.com