




CARPET AREA STATEMENT AS PER RERA

BUILDING NO.	FLOOR NO.	SHOP/FLAT NO.	CARPET AREA IN SQ.M.	BALCONY IN SQ.M.
BUILDING-1	4TH TO 14TH FLOOR	SHOP - 01.13	36.735	0.000
		SHOP - 02.12	32.588	0.000
		SHOP - 03.08,10,11	95.143	0.000
		SHOP - 05,06,08,09	32.439	0.000
		SHOP - 07	48.585	0.000
		401, 406, 407, 412, 501, 506, 507, 512, 601, 606, 607, 612, 701, 706, 707, 712, 801, 810, 901, 906, 907, 912, 1001, 1006, 1007, 1008, 1101, 1106, 1201, 1206, 1301, 1306, 1401, 1406	77.938	3.630
		402, 405, 502, 505, 602, 605, 702, 705, 802, 805, 902, 905, 1002, 1005, 1102, 1105, 1202, 1205, 1302, 1305, 1402, 1405	60.303	3.630
		403, 404, 503, 504, 603, 604, 703, 704, 803, 804, 903, 904, 1003, 1004, 1103, 1104, 1203, 1204, 1303, 1304, 1403, 1404	67.577	3.270
		408, 411, 508, 511, 608, 611, 708, 711, 808, 809, 908, 911	51.269	3.270
		409, 410, 509, 510, 609, 610, 709, 710, 809, 808, 909, 910		

STAMP OF APPROVAL

पंचवैद महानगरपालिका
 पो. ११, नं. १०८, वार्ड १८, न.म. १०८, व.म. १०८
 न.म. १०८, व.म. १०८, व.म. १०८, व.म. १०८
 न.म. १०८, व.म. १०८, व.म. १०८, व.म. १०८
मा. आयुक्त पो. ११, नं. १०८, वार्ड १८, न.म. १०८, व.म. १०८, व.म. १०८, व.म. १०८

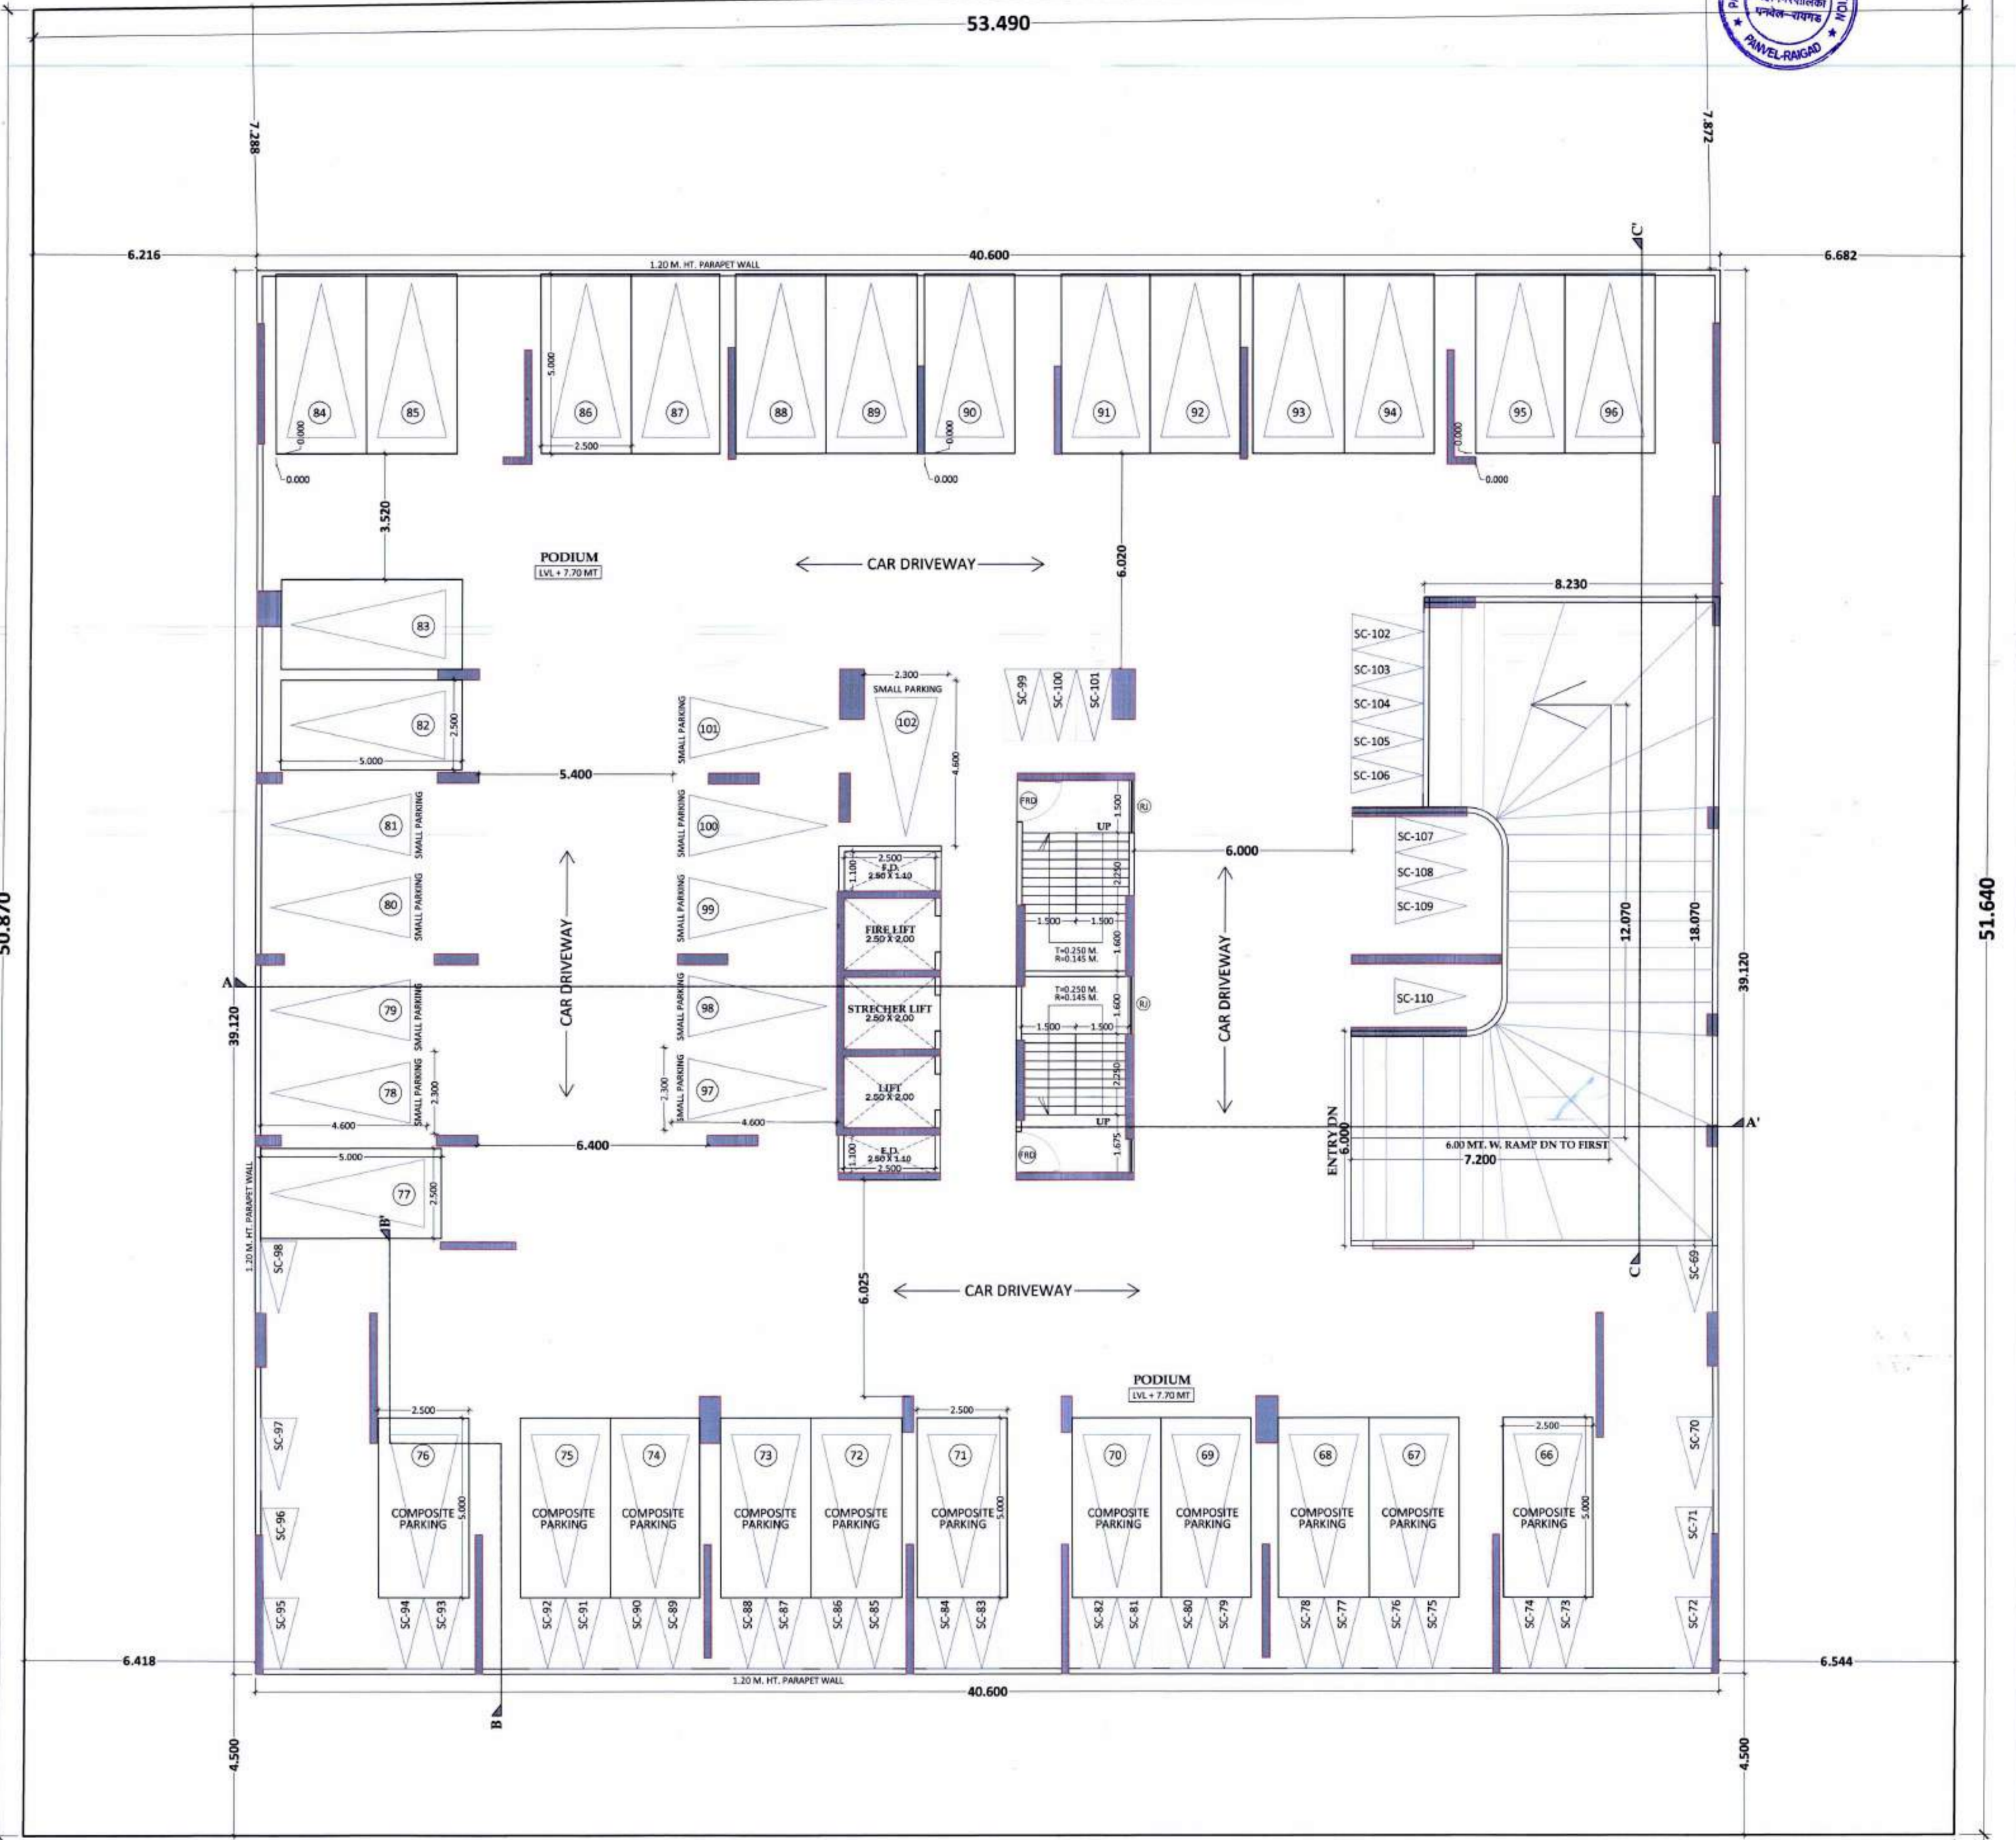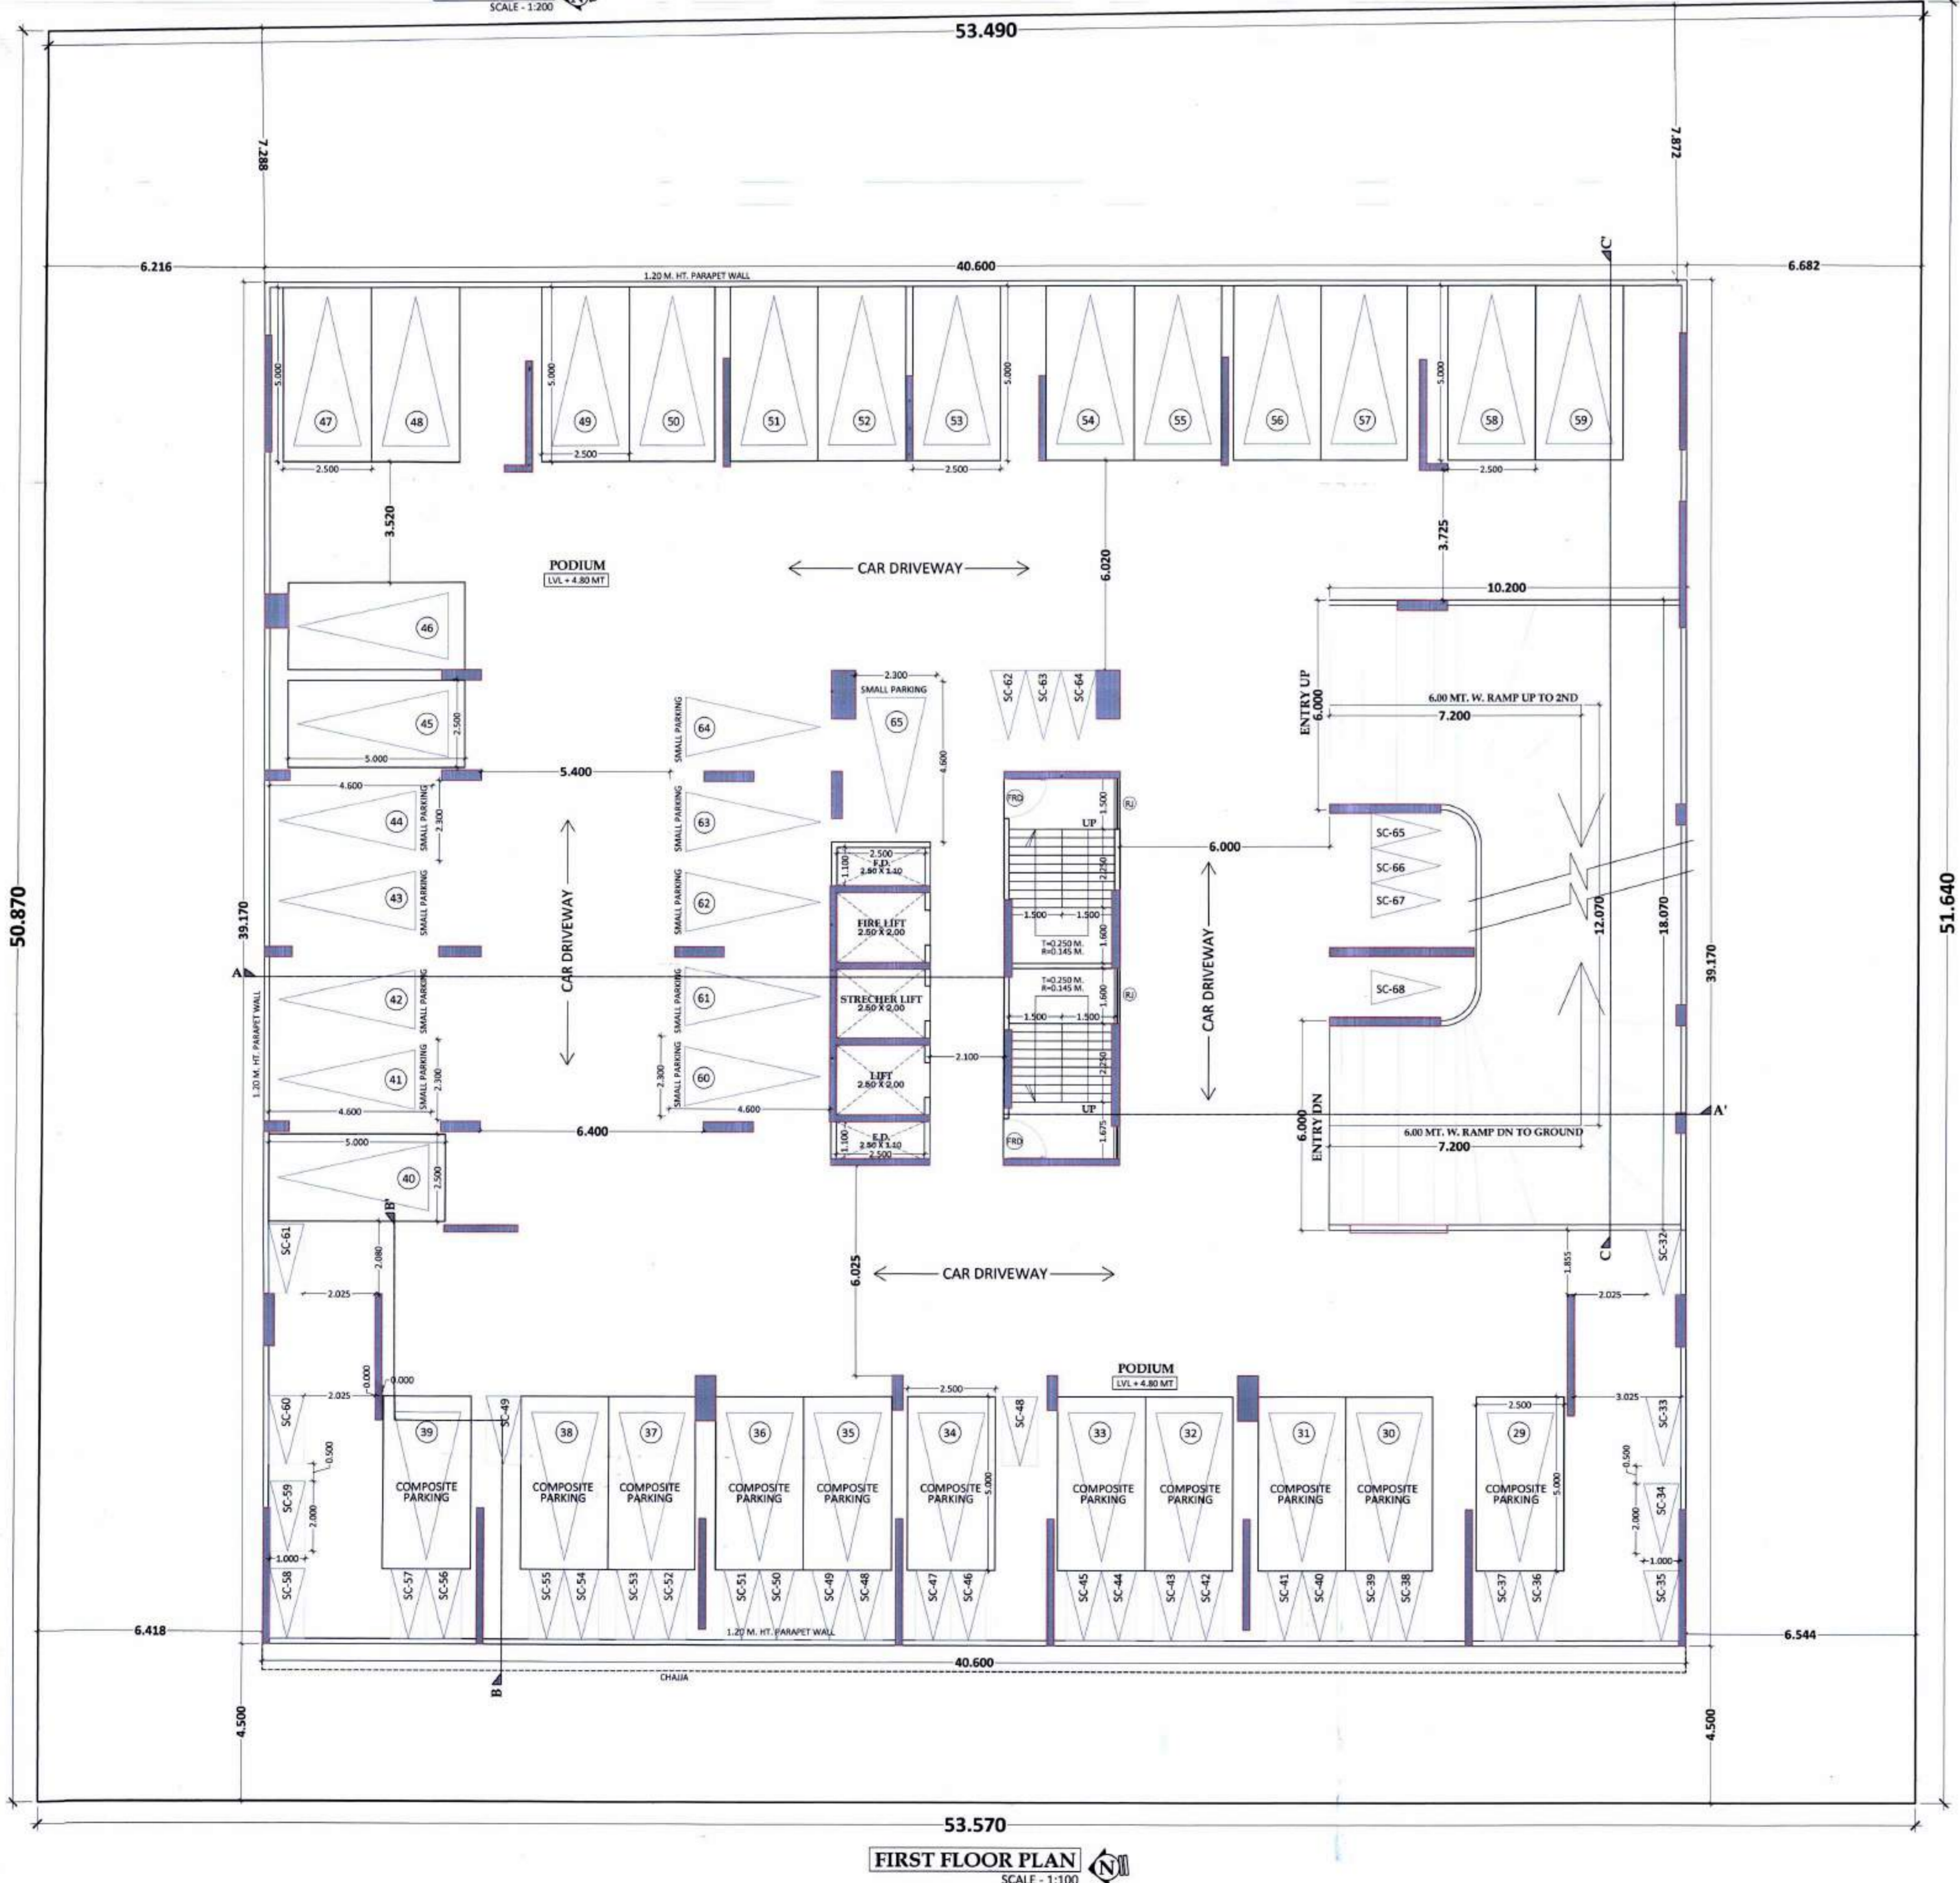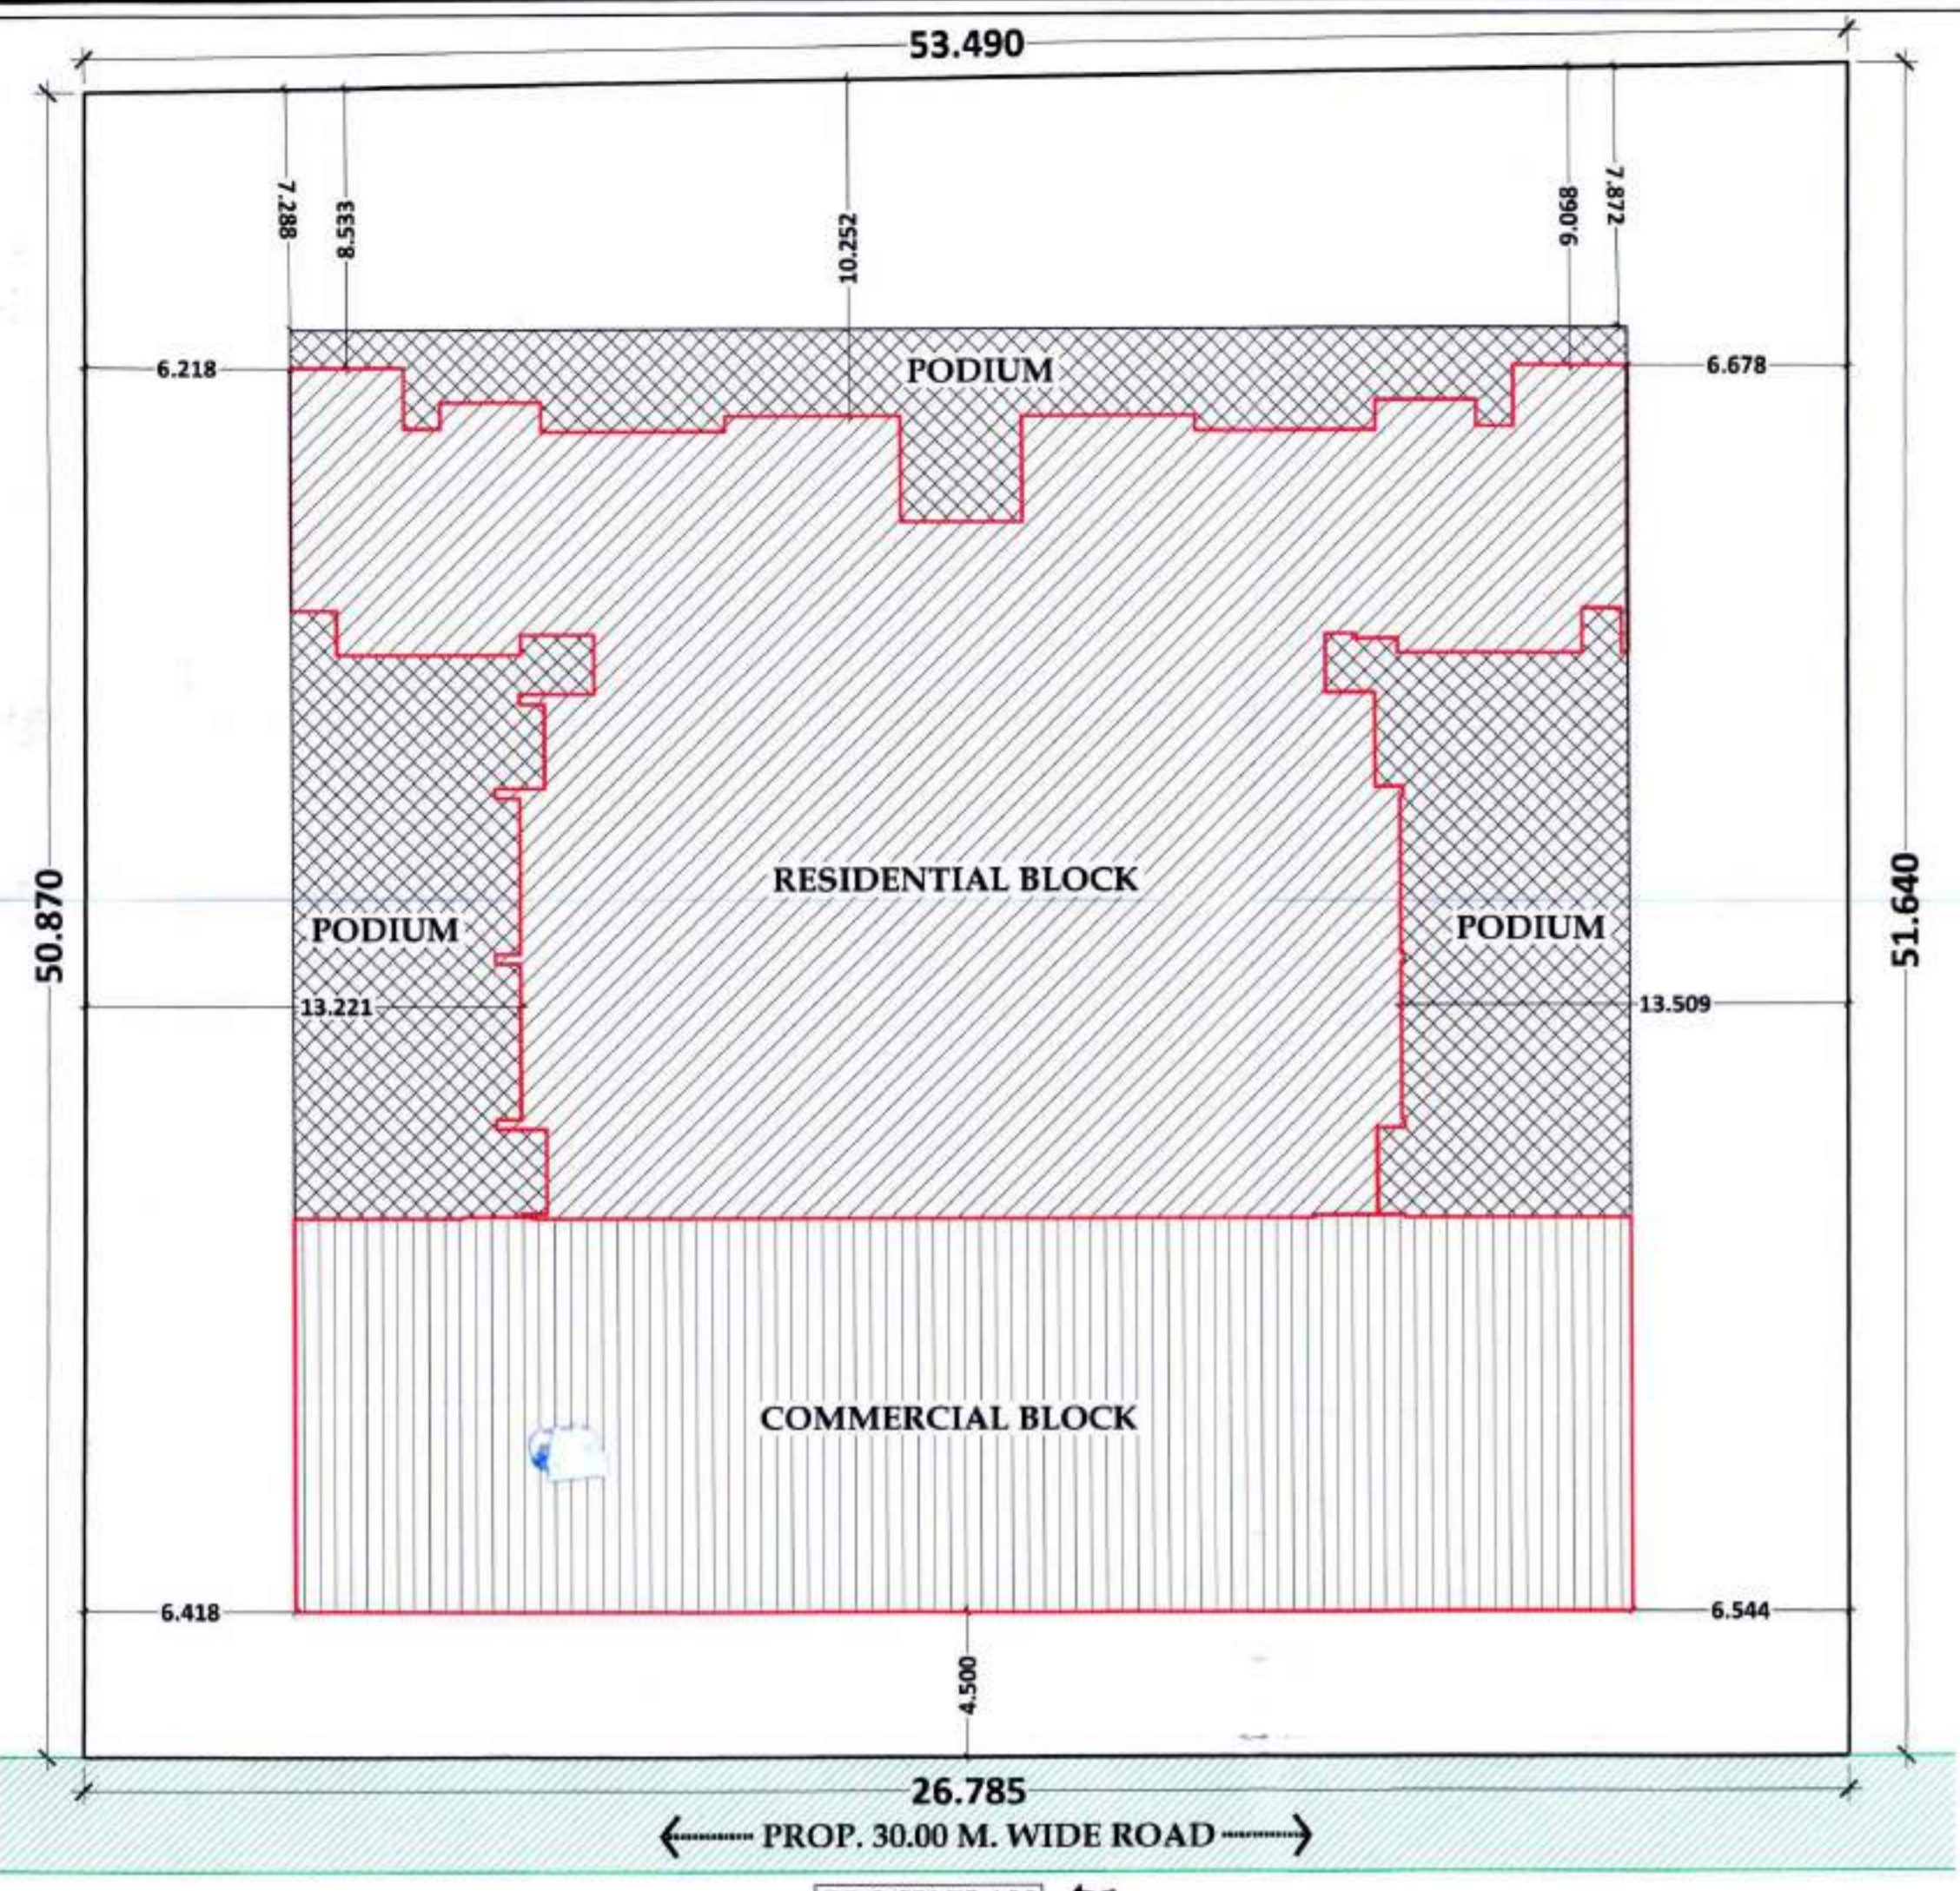

OWNER'S NAME/S, STAMPS & SIGNATURES
 M/s. Millennium Infra
 PARTNER

DISCRIPTION OF PROPOSAL
 PROPOSED RESIDENTIAL CUM COMMERCIAL BUILDING ON PLOT NO - 09, SECTOR - 17, NEW PANVEL(W), NAVI MUMBAI.
 NAME, ADDRESS & SIGN OF ARCHITECT

Ar. AMITKUMAR B. PATEL
 CA/2014/03182

DESTINATION
 ARCHITECTURE INTERIOR DESIGNS

OFFICE NO. 13, GROUND FLOOR, GREAT EASTERN SHAWER WING, 8, PLOT NO. 66, SECTOR 16, C.I.D. BELAPUR, NAVI MUMBAI, 400614
 C-11 : 922-4174498 & 922-4174529
 www.destinationarchitects.com / destinationarchitects@gmail.com

JOB NO. 575
 DRG. NO. 01
 SCALE AS SHOWN
 DATE 12/01/2022