

AREA DIAGRAM OF FIRST FLOOR (WING - B)
SCALE - 1:100

BUILT UP AREA CALCULATION

TYPICAL FLOOR			
1	84.400 X 14.400 X 1 NO	=	746.160 SQ.MT.
TOTAL ADDITION		=	746.160 SQ.MT.


DEDUCTIONS			
1	2.800 X 1.000 X 2 NOS	=	5.600 SQ.MT.
2	3.000 X 1.000 X 2 NOS	=	6.000 SQ.MT.
3	3.000 X 1.000 X 1 NO	=	3.000 SQ.MT.
4	3.000 X 1.000 X 1 NO	=	3.000 SQ.MT.
5	2.500 X 1.000 X 2 NOS	=	5.000 SQ.MT.
6	3.800 X 0.800 X 2 NOS	=	6.080 SQ.MT.
7	4.100 X 0.800 X 2 NOS	=	6.560 SQ.MT.
8	4.100 X 1.800 X 2 NOS	=	14.760 SQ.MT.
9	4.100 X 1.800 X 1 NO	=	7.380 SQ.MT.
10	2.500 X 1.300 X 1 NO	=	3.250 SQ.MT.
11	4.400 X 1.300 X 1 NO	=	5.720 SQ.MT.
12	3.000 X 0.200 X 1 NO	=	0.600 SQ.MT.
13	2.800 X 1.200 X 1 NO	=	3.360 SQ.MT.
14	2.800 X 2.400 X 1 NO	=	6.720 SQ.MT.
15	4.278 X 7.000 X 1 NO	=	29.946 SQ.MT.
16	2.800 X 1.100 X 1 NO	=	3.080 SQ.MT.
17	4.300 X 1.000 X 1 NO	=	4.300 SQ.MT.
18	4.000 X 0.800 X 1 NO	=	3.200 SQ.MT.
19	19.225 X 7.000 X 1 NO	=	134.575 SQ.MT.
20	2.400 X 2.000 X 2 NOS	=	9.600 SQ.MT.
21	1.300 X 1.000 X 4 NOS	=	5.200 SQ.MT.
22	1.300 X 0.400 X 4 NOS	=	2.080 SQ.MT.
23	4.000 X 2.000 X 1 NO	=	8.000 SQ.MT.
24	1.300 X 2.800 X 1 NO	=	3.640 SQ.MT.
25	1.900 X 1.100 X 1 NO	=	2.090 SQ.MT.
26	1.000 X 3.400 X 1 NO	=	3.400 SQ.MT.
TOTAL DEDUCTION		=	410.027 SQ.MT.
TOTAL BUILT UP AREA (X-Y)		=	336.133 SQ.MT.

APPROVAL STAMP OF PMC

पार्लेड महानगरपालिका
 क्षेत्र - १
 वार्ड नं. १०, ११, १२, १००

म. शासक संघे भंगी नुसार

ANURUPAM & PATEL ARCHITECTURE

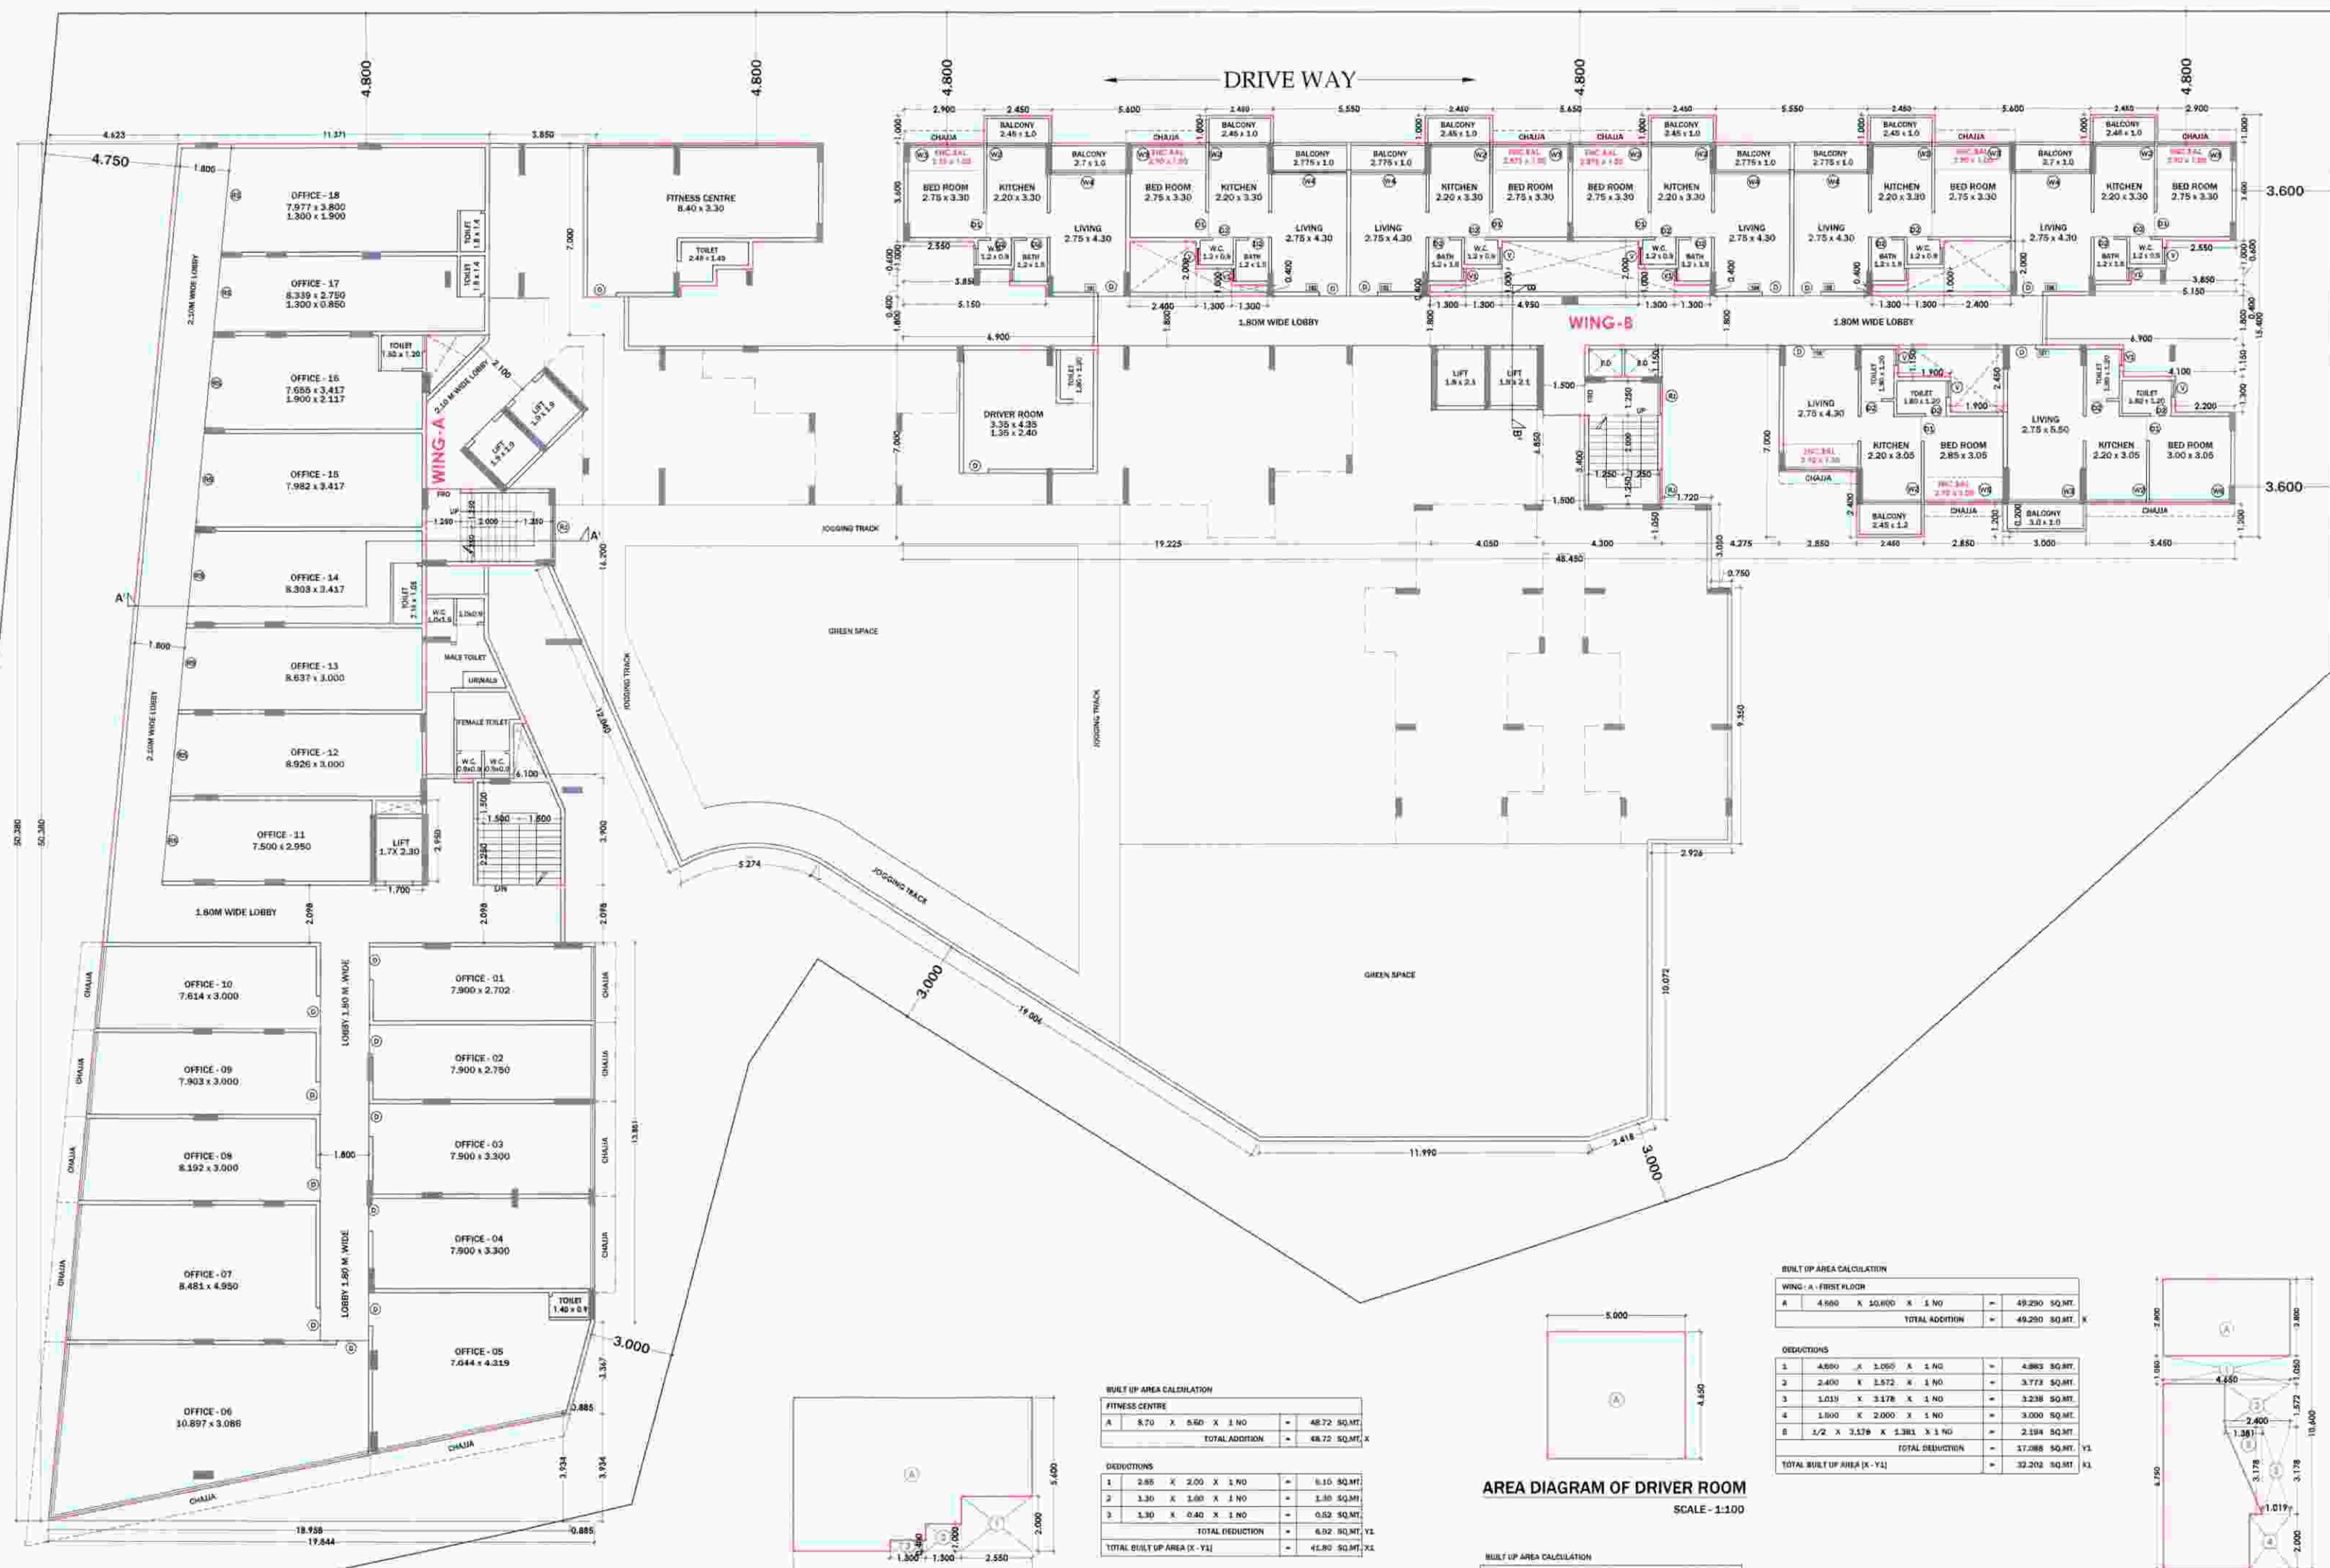

AREA DIAGRAM OF FIRST FLOOR (COMMERCIAL BLOCK) (WING - A)
SCALE - 1:100

BUILT UP AREA CALCULATION

FITNESS CENTRE			




AREA DIAGRAM OF DRIVER ROOM
SCALE - 1:100


BUILT UP AREA CALCULATION

DRIVER ROOM			
1	5.000 X 4.600 X 1 NO	=	23.000 SQ.MT.
TOTAL ADDITION		=	23.000 SQ.MT.

BUILT UP AREA CALCULATION

WING - A - FIRST FLOOR			


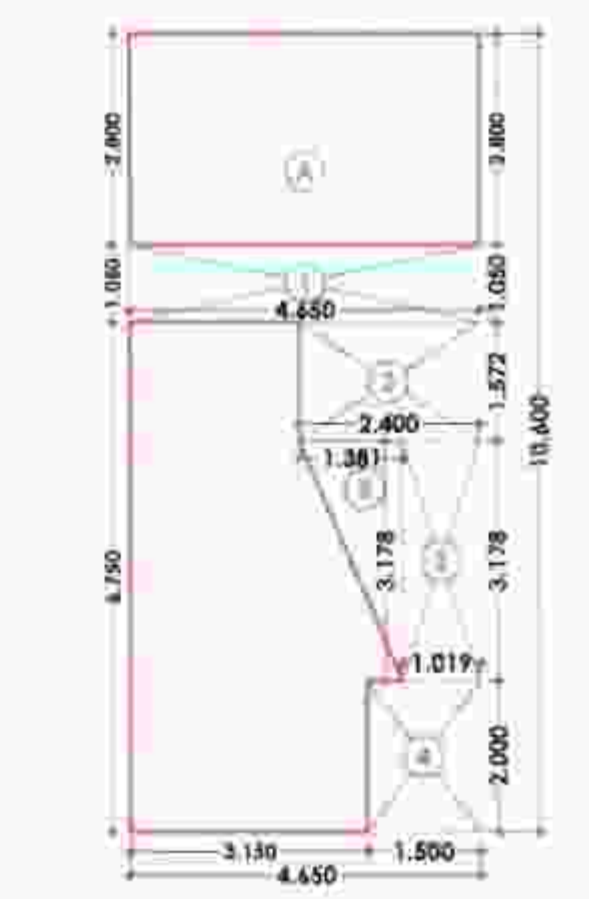

AREA DIAGRAM OF FIRST FLOOR (WING - A)
SCALE - 1:100

BUILT UP AREA CALCULATION

WING - A - FIRST FLOOR (COMMERCIAL BLOCK)			
1	18.844 X 50.380 X 1 NO	=	949.741 SQ.MT.
TOTAL ADDITION		=	949.741 SQ.MT.

DEDUCTIONS			
1	2.800 X 1.000 X 1 NO	=	2.800 SQ.MT.
2	6.100 X 10.200 X 1 NO	=	62.220 SQ.MT.
3	4.400 X 3.900 X 1 NO	=	17.160 SQ.MT.
4	1.100 X 2.000 X 1 NO	=	2.200 SQ.MT.
5	1.100 X 2.800 X 1 NO	=	3.080 SQ.MT.
6	0.800 X 2.000 X 1 NO	=	1.600 SQ.MT.
7	1/2 X 0.800 X 1.800 X 1 NO	=	0.720 SQ.MT.
8	1/2 X 0.800 X 1.800 X 1 NO	=	0.720 SQ.MT.
9	1/2 X 0.800 X 1.800 X 1 NO	=	0.720 SQ.MT.
TOTAL DEDUCTION		=	107.200 SQ.MT.
TOTAL BUILT UP AREA (X-Y)		=	842.541 SQ.MT.

OWNER'S NAME/S, STAMP/S & SIGNATURE/S
 MR. DHANPAL BABURAO BHOIR, THOUGH ITS POB HOLDER,
 M/S. RICHON SEDIHI DEVELOPERS PROPRIETOR,
 MR. DHARMENDRA B MALL

DISCUSSION OF PROPOSAL
 PROPOSED RESIDENTIAL BUILDING ON SUB PLOT-1
 (TYPE SURVEY NO-21.4, 21.6, 21.7, 21.8 & 22
 VILLAGE - GHOT TAL-PANVEL)

ARCHITECT NAME & SIGNATURE
ANURUPAM & PATEL ARCHITECTURE

DESTINATION ARCHITECTURE INTERIOR DESIGNS
 OFFICE NO - 12, GROUND FLOOR, GREAT EASTERN SQUARE WING - B,
 PLOT NO - 66, SECTOR - 15, C.A.D. BELAPUR, NAVI MUMBAI, 400614
 © 2011 - 022-40123238 A. 022-41174323
 www.destinationindia.com / destinationindia@gmail.com

TITLE : BUILDING-1

JOB NO. 001 NO. 01 SCALE: DRAWN BY: DATE: 3/8

