
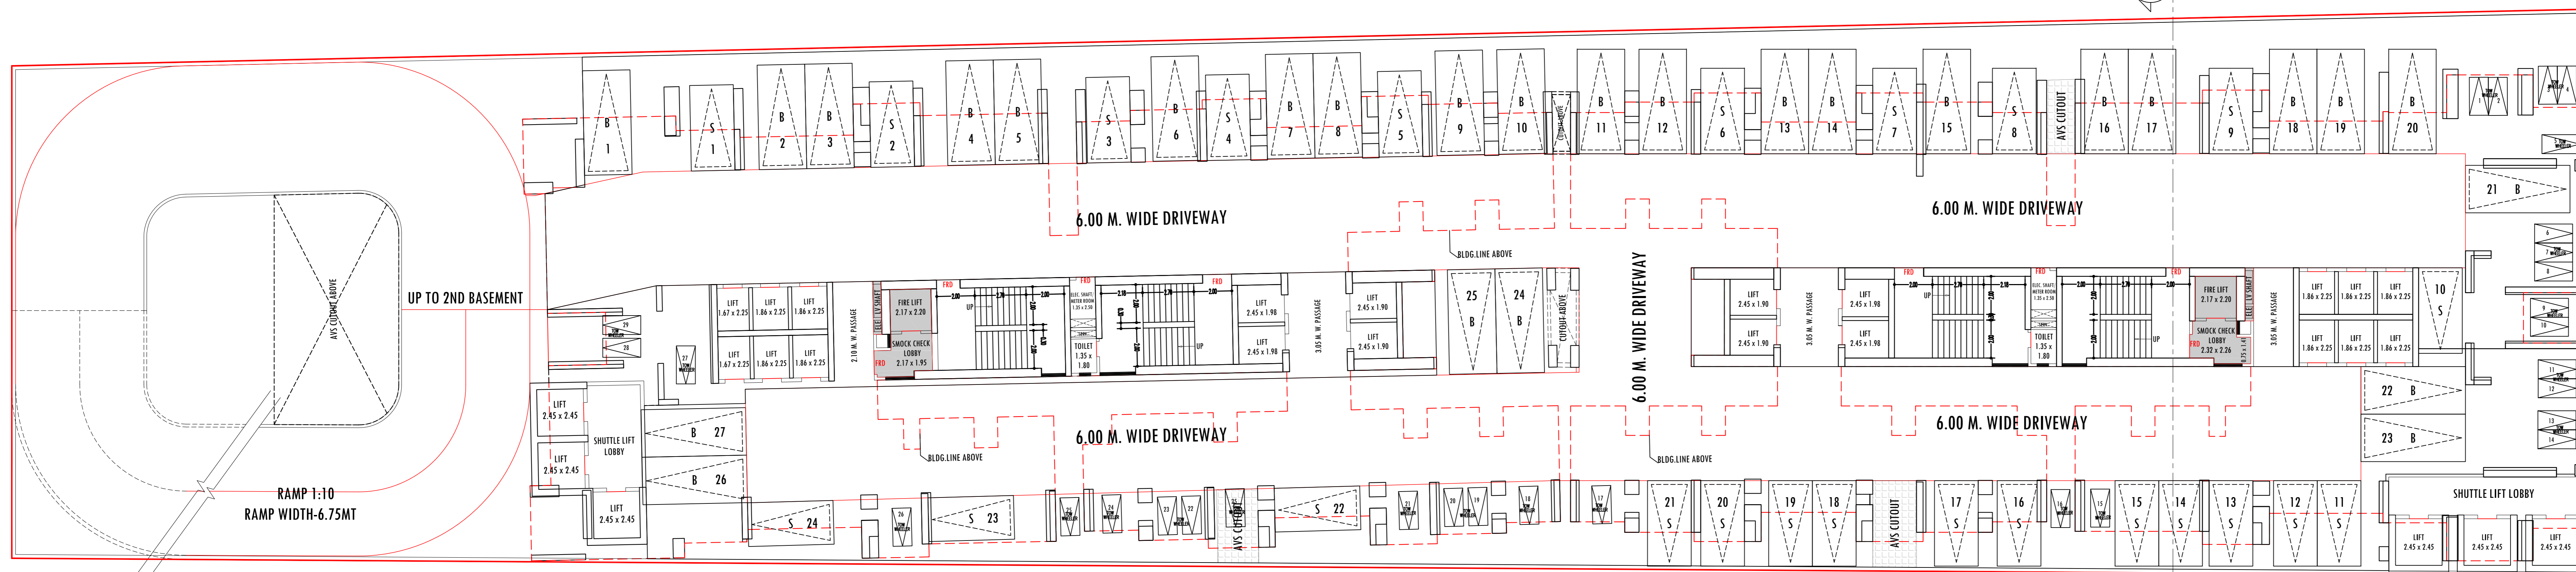


N **2ND BASEMENT**
SCALE:- 1:100

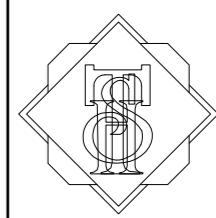

N **3RD BASEMENT**
SCALE:- 1:100

FORM-II						02/08
CONTENTS OF SHEET						
2ND & 3RD BASEMENT						
STAMP OF DATE OF APPROVAL OF PLANS						
THIS CANCEL APPROVAL TO THIS PERVIOUS PLANS SANCTION UNDER NO./CE/5219/BPES/AM DATED: 19/08/2021			APPROVED SUBJECT TO THE CONDITIONS MENTIONED IN THIS OFFICE LETTER NO. P-5219/2020/(1A/1 AND OTHER)/M/W WARD/ANK - W/337			
EXECUTIVE ENGINEER BLDG.PROP.(E.S.)-I						
S.E.(B.P.) M-I			A.E.(B.P.) M			
REVISION						
DESCRIPTION OF PROPOSAL AND PROPERTY.						
PROPOSED RESIDENTIAL BUILDING NO.3 ON SUB-DIV. PLOT-'A' ON PROPERTY BEARING C.T.S.NO.1A/1,1A/2,1A/3 & 1A/6 OF VILLAGE ANK - AT CHEMBUR.						
NAME OF THE OWNER						SIGNATURE
M/S. VIJAY NAGAR APARTMENTS						
DRG. NO.	DATE	SCALE	SCRUTINY BY	CHECKED BY	DRAWN BY	
AME-02	28/12/2021	1:100		G. J.	MAYUR	
NAME ADDRESS AND SIGNATURE OF L.S. / ARCHITECT						
 SHRIHIREN S. THAKKER. (LIC.NO :- T/107/L/S) M/S H. S. THAKKER & ASSOCIATES LICENCED SURVEYOR & ENGINEERS 334/236, KAILAS PLAZA, VALLABHBAUG LANE, GHATKOPAR (E), MUMBAI - 400 075. Tel:- 2513 10 51 / 2512 64 27 Fax: 2512 18 64 Email:- svtarchitects@yahoo.com.						