






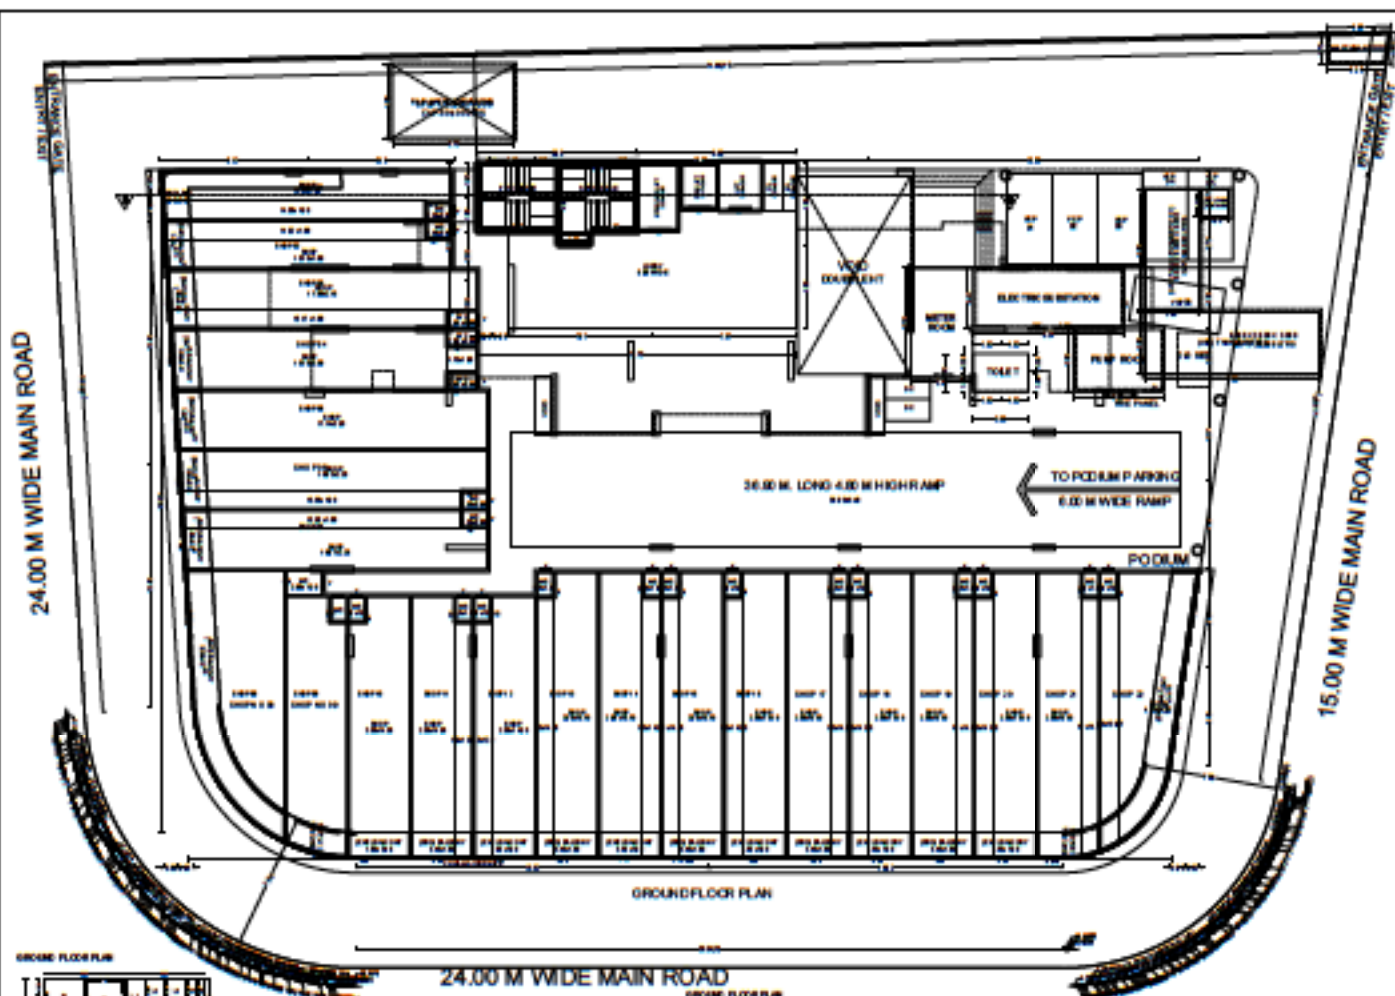





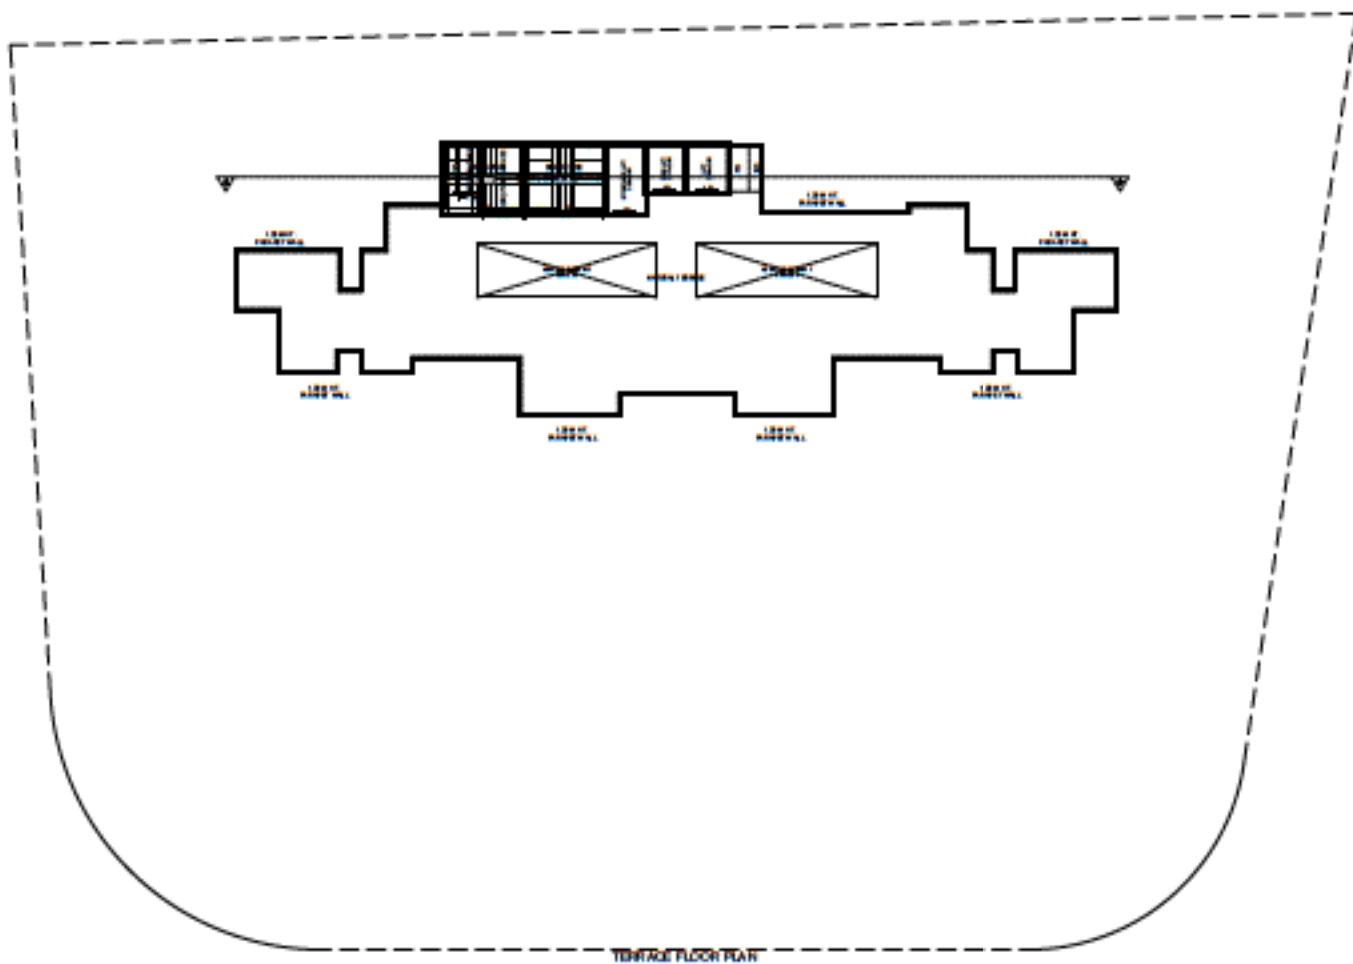

SEAL OF APPROVAL
APPROVED SUBJECT TO THE CONDITION
MENTIONED IN the office letter










SEAL OF APPROVAL
APPROVED SUBJECT TO THE CONDITION
MENTIONED IN the office letter




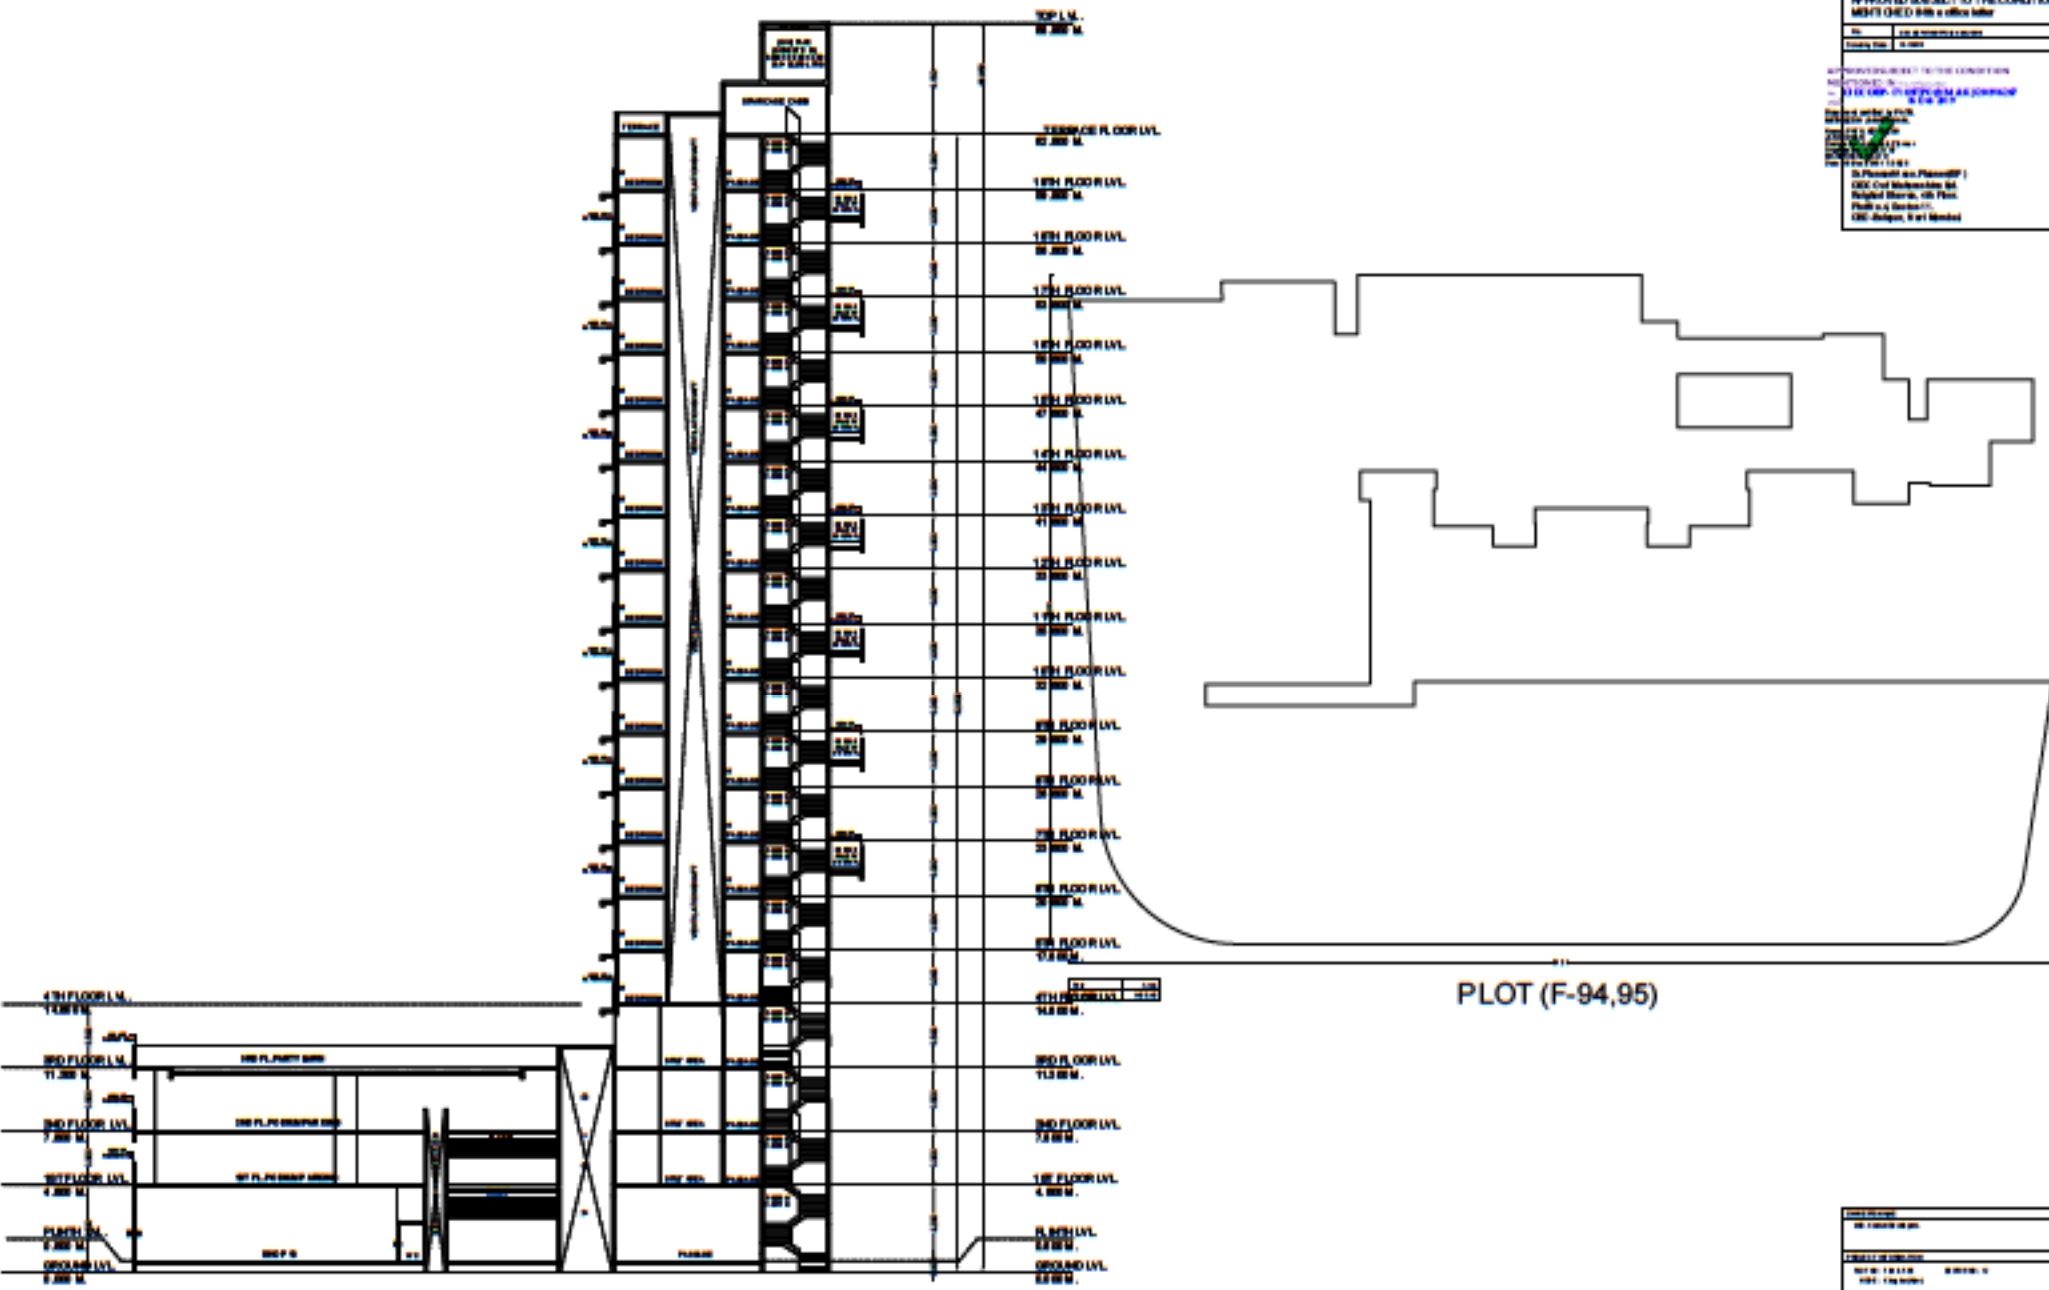


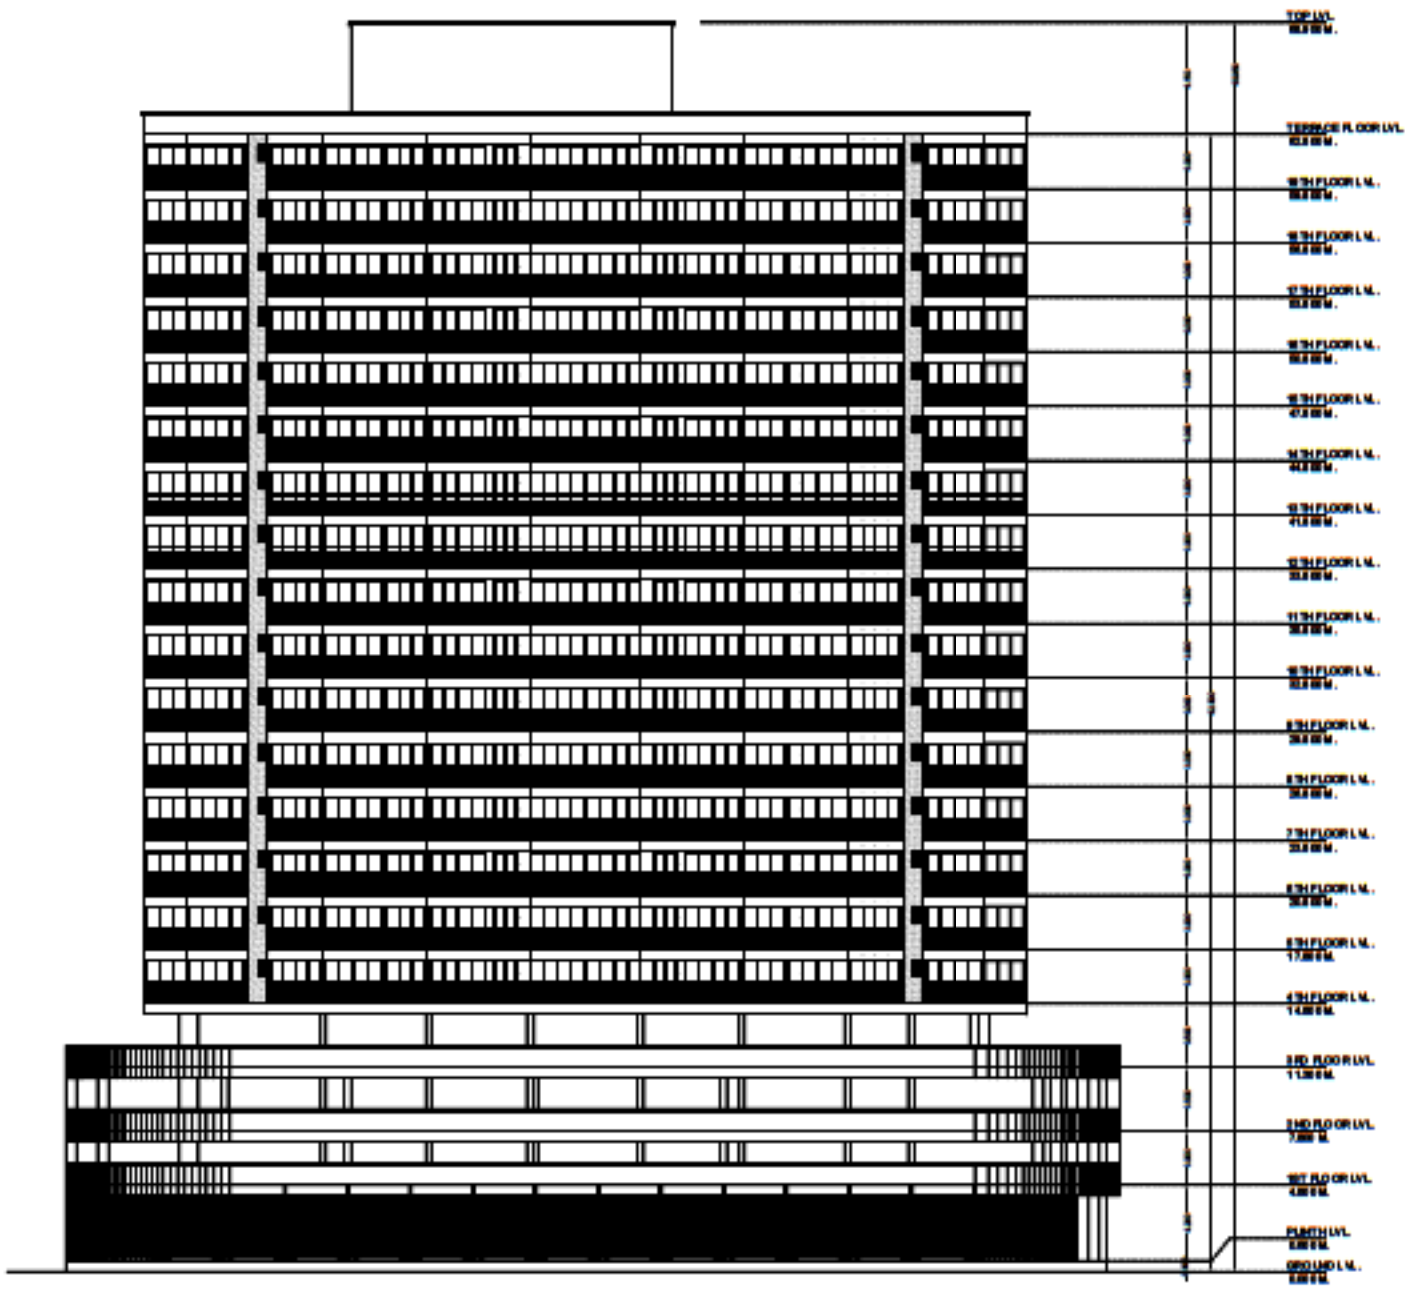



24.00 M ROAD SIDE ELVATION












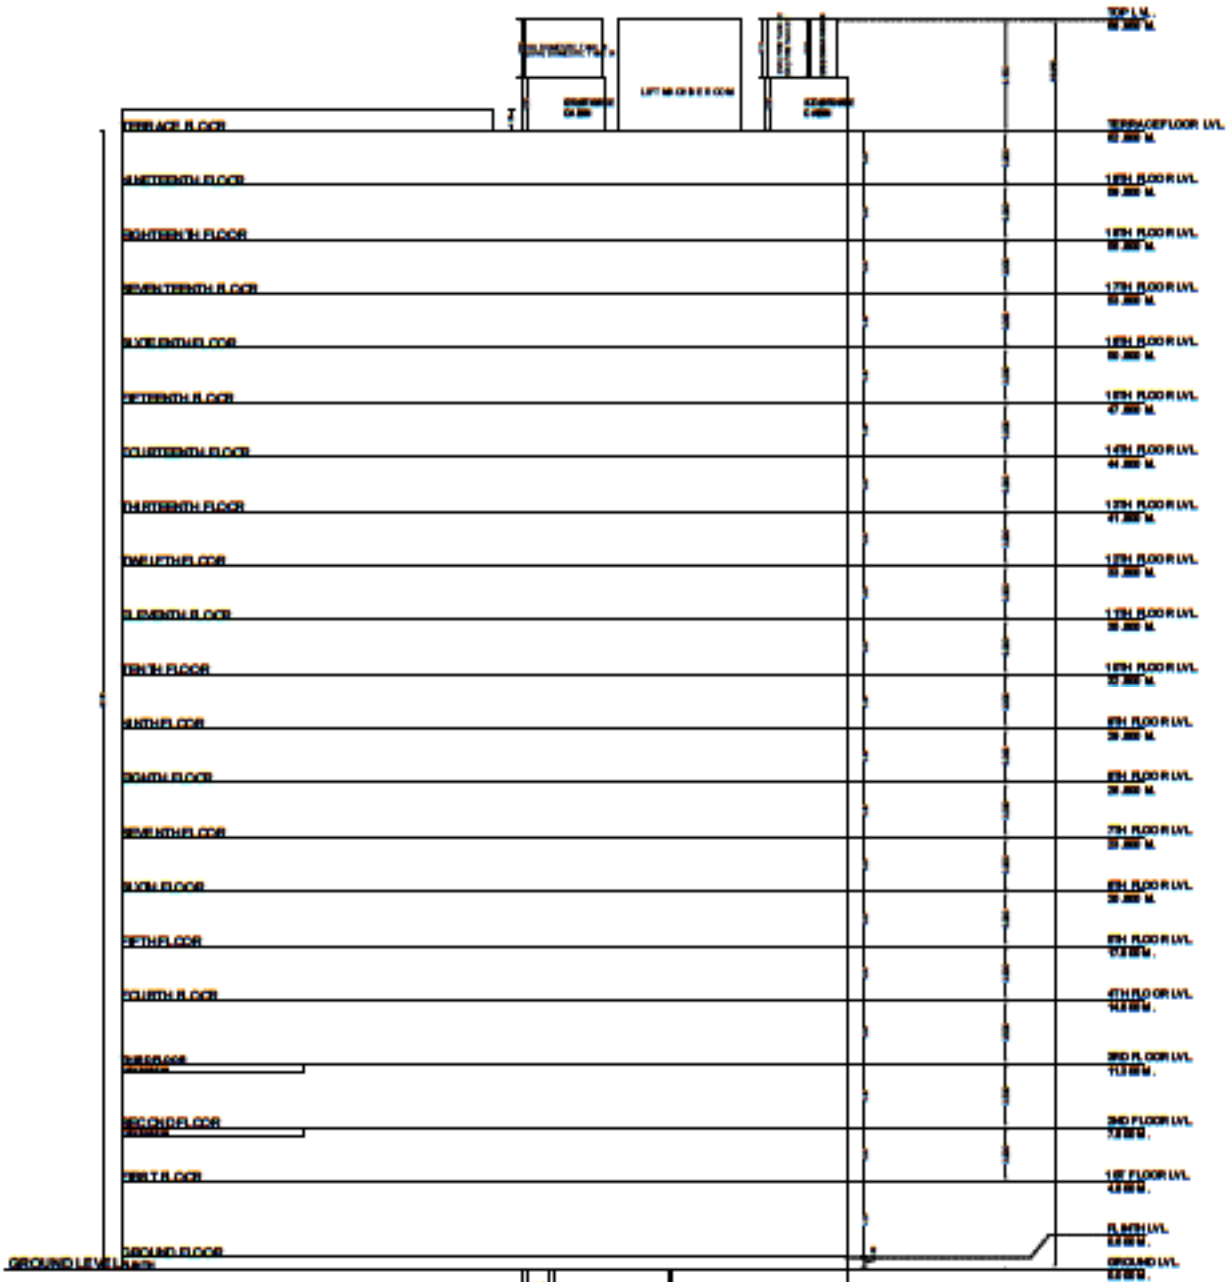

SECTION

