


9.15 M. WIDE SHASTRI NAGAR ROAD

BASEMENT 1
SCALE 1:100

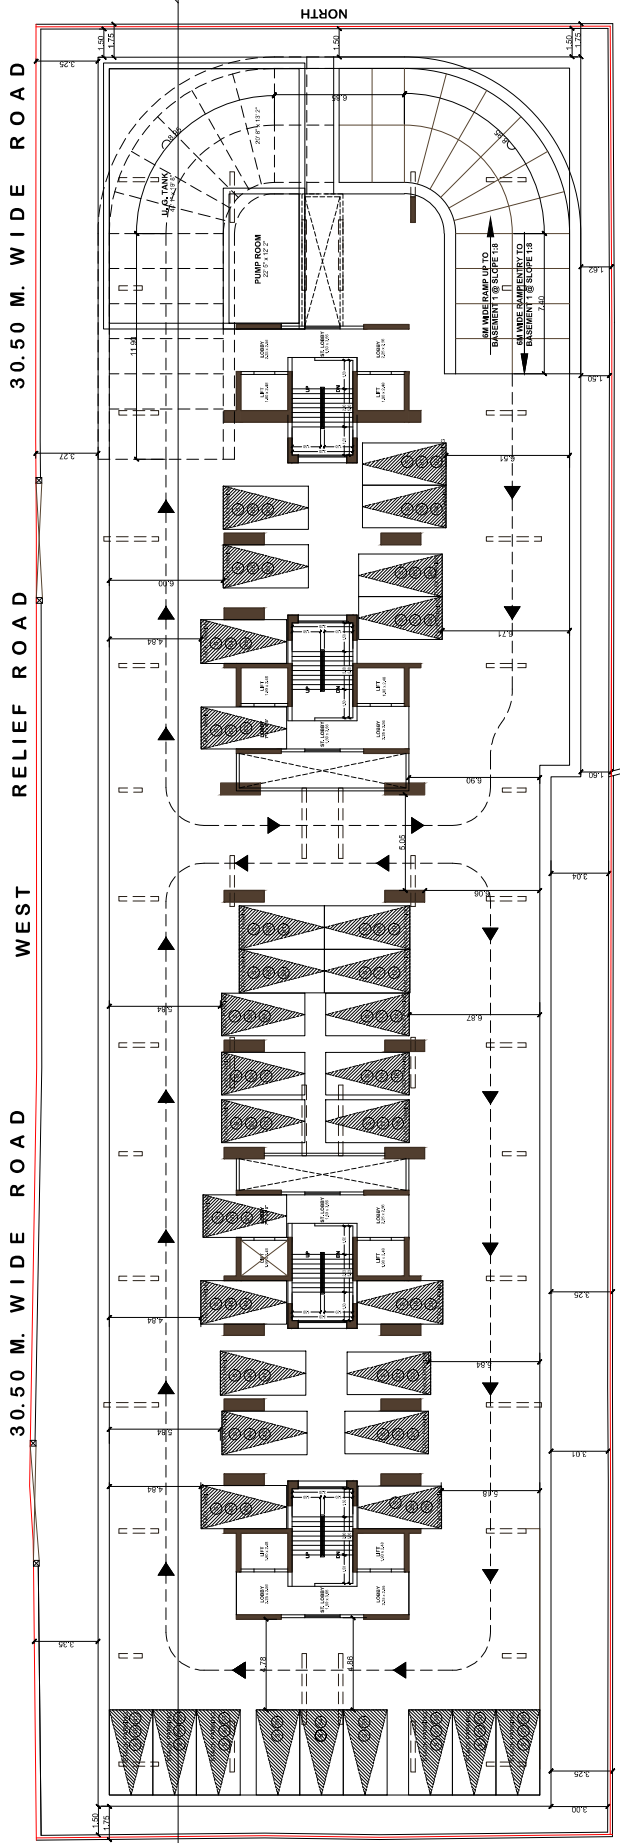

9.15 M. WIDE SHASTRI NAGAR ROAD

BASEMENT 2
SCALE 1:100

PROFORMA - B			
DESCRIPTION OF PROFESSIONAL AND PROPERTY			

APPROVED SUBJECT TO MENTIONED IN THIS OFFICE
