


Table with columns: AREA OF PLOT, S. NO (Old), S. NO (New), AREA AS PER 7/12 EXTRACTS (SQ.MT)

Table listing names of owners and their respective plot numbers and areas.

Table with columns: NAME OF OWNER, S. NO (Old), S. NO (New), AREA AS PER 7/12 EXTRACTS (SQ.MT)

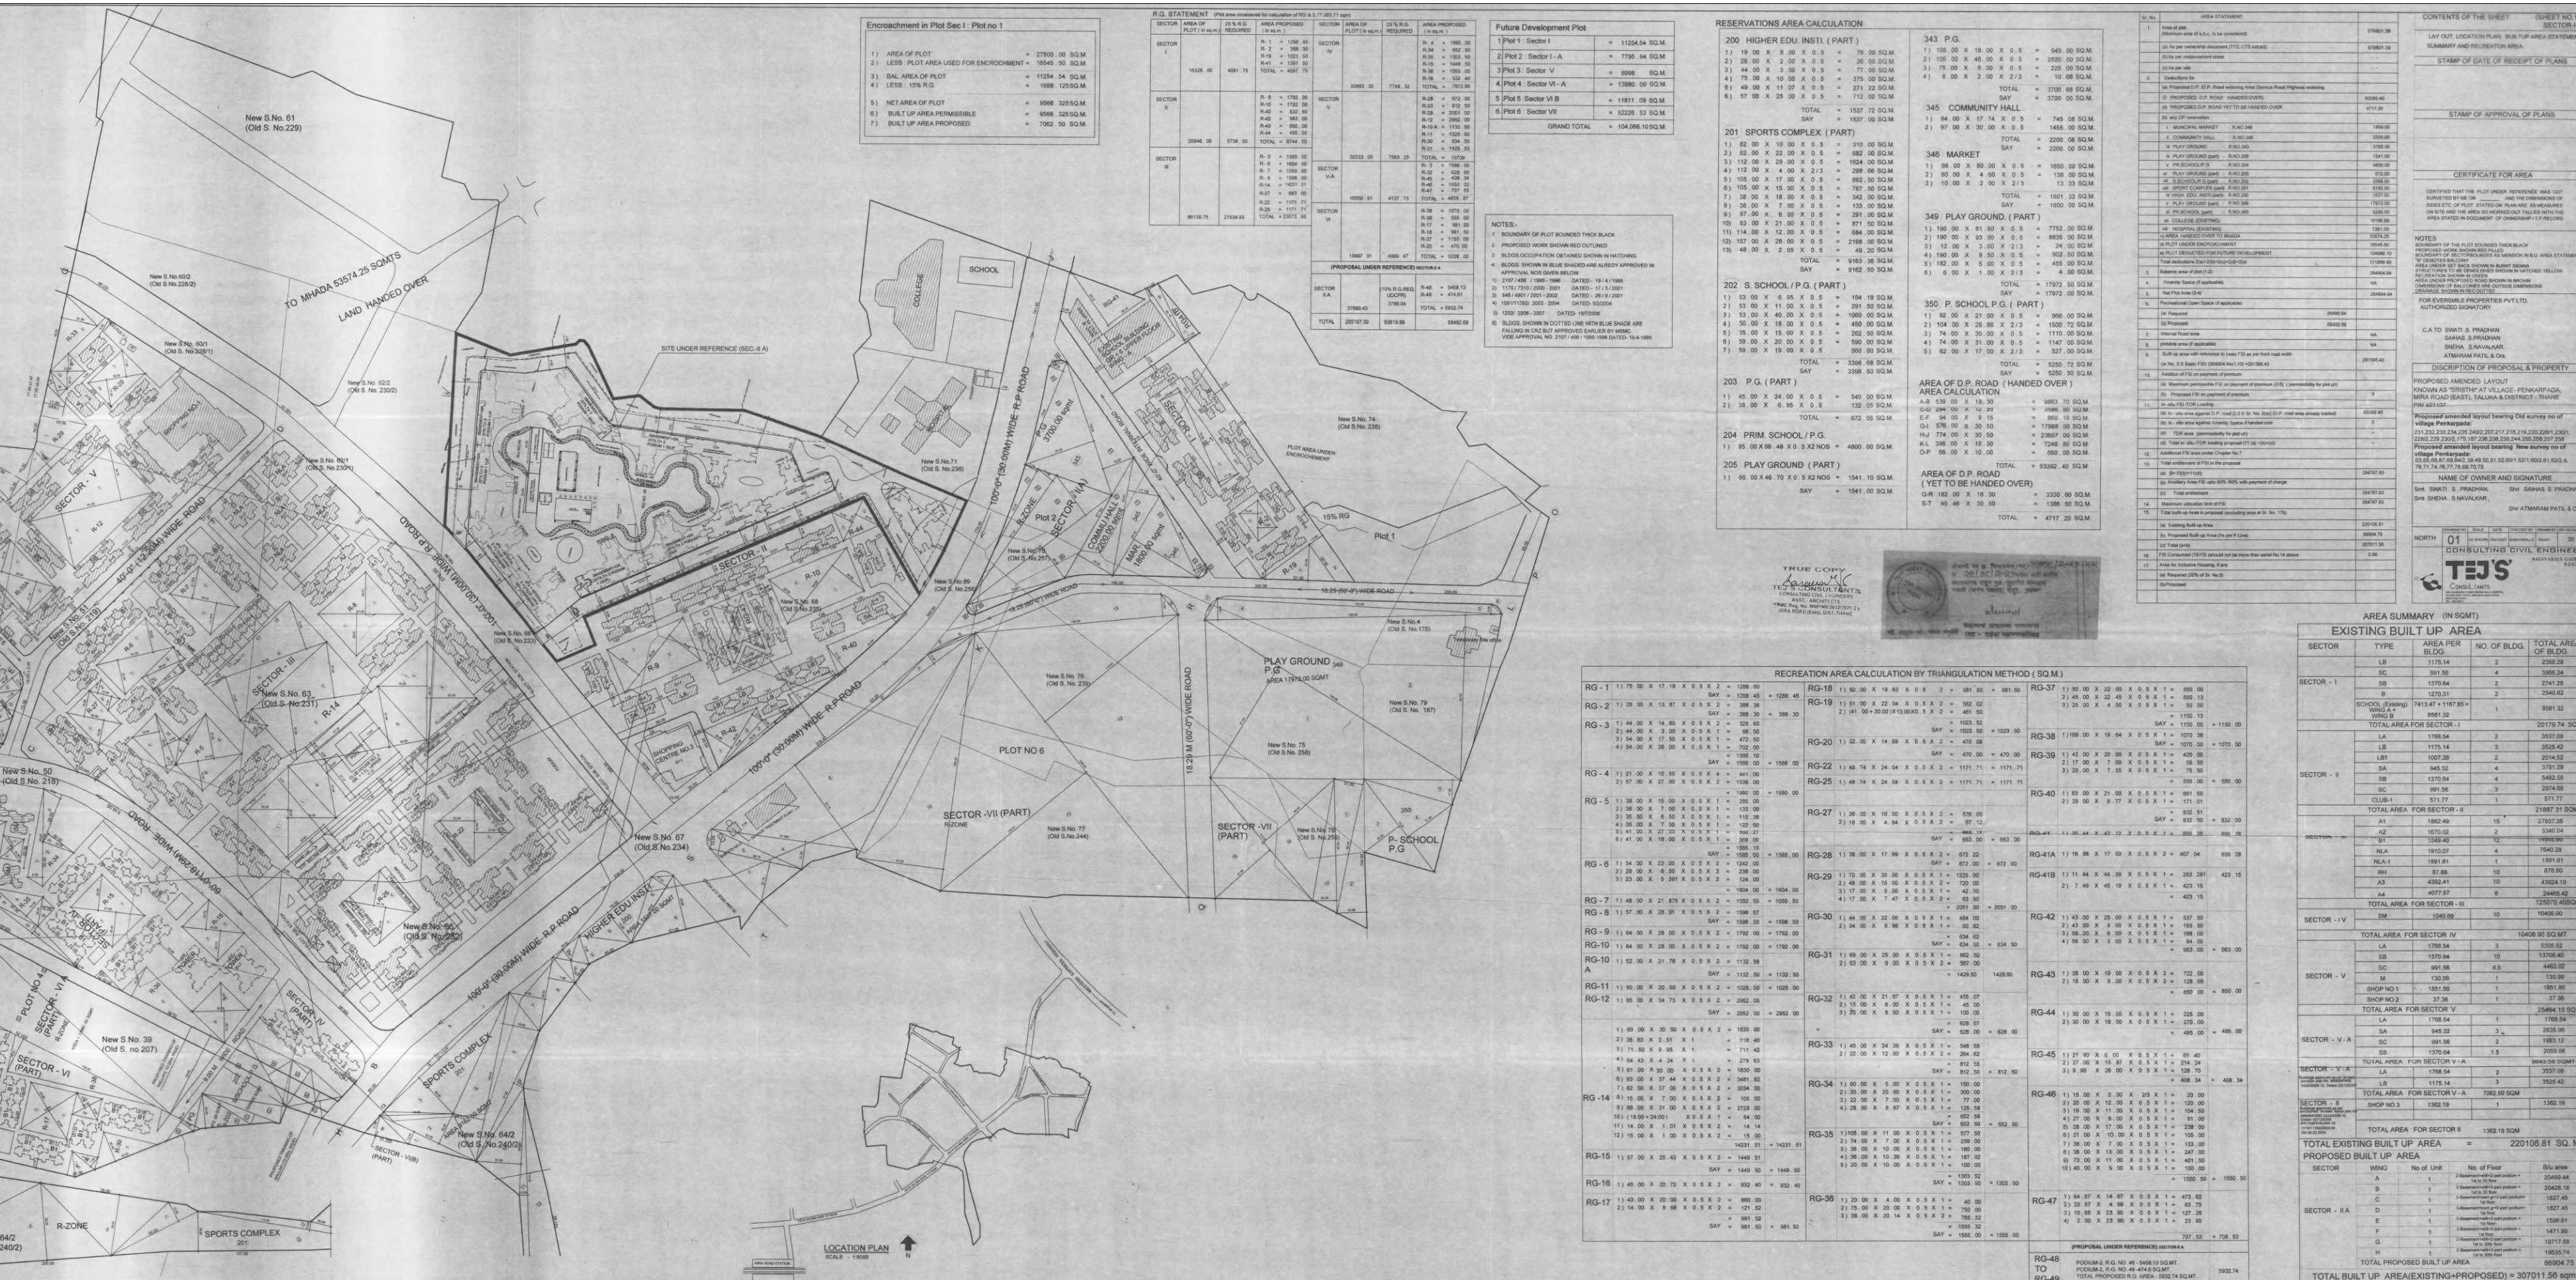

Enroachment in Plot Sec I: Plot no 1. Table listing items like Area of Plot, Less - Plot Area Used for Encroachment, BAL. AREA OF PLOT, etc.

R.G. STATEMENT. Table with columns: SECTOR, AREA OF PLOT (sq.mtr.), AREA PROPOSED (sq.mtr.), 25% R.G. REQUIRED, AREA PROPOSED (sq.mtr.)

Future Development Plot. Table listing Plot 1 Sector I, Plot 2 Sector I-A, Plot 3 Sector V, etc.

R.G. STATEMENT for Sector I, II, III, IV, V, VI, VII.



200 HIGHER EDU. INSTL. (PART). Table with columns: S. No., Dimensions, Area.

201 SPORTS COMPLEX (PART). Table with columns: S. No., Dimensions, Area.

202 S. SCHOOL / P.G. (PART). Table with columns: S. No., Dimensions, Area.

203 P.G. (PART). Table with columns: S. No., Dimensions, Area.

204 PRIM. SCHOOL / P.G. Table with columns: S. No., Dimensions, Area.

205 PLAY GROUND (PART). Table with columns: S. No., Dimensions, Area.

343 P.G. Table with columns: S. No., Dimensions, Area.

345 COMMUNITY HALL. Table with columns: S. No., Dimensions, Area.

346 MARKET. Table with columns: S. No., Dimensions, Area.

349 PLAY GROUND (PART). Table with columns: S. No., Dimensions, Area.

350 P. SCHOOL / P.G. (PART). Table with columns: S. No., Dimensions, Area.


RECREATION AREA CALCULATION BY TRIANGULATION METHOD (SQ.M).





AREA OF D.P. ROAD (HANDOVER). Table with columns: S. No., Dimensions, Area.





CONTENTS OF THE SHEET. Table listing items like Location Plan, Stamp of Gate of Receipt of Plans, Stamp of Approval of Plans, Certificate for Area, etc.

CERTIFICATE FOR AREA. Text block certifying the area and the information of the area.


DESCRIPTION OF PROPOSAL & PROPERTY. Text block describing the proposal and property.

NAME OF OWNER AND SIGNATURE. Text block for owner name and signature.

AREA SUMMARY (IN SQ.M). Table with columns: SECTOR, TYPE, AREA PER BLDG., NO. OF BLDG., TOTAL AREA OF BLDG.

EXISTING BUILT UP AREA. Table with columns: SECTOR, TYPE, AREA PER BLDG., NO. OF BLDG., TOTAL AREA OF BLDG.

