
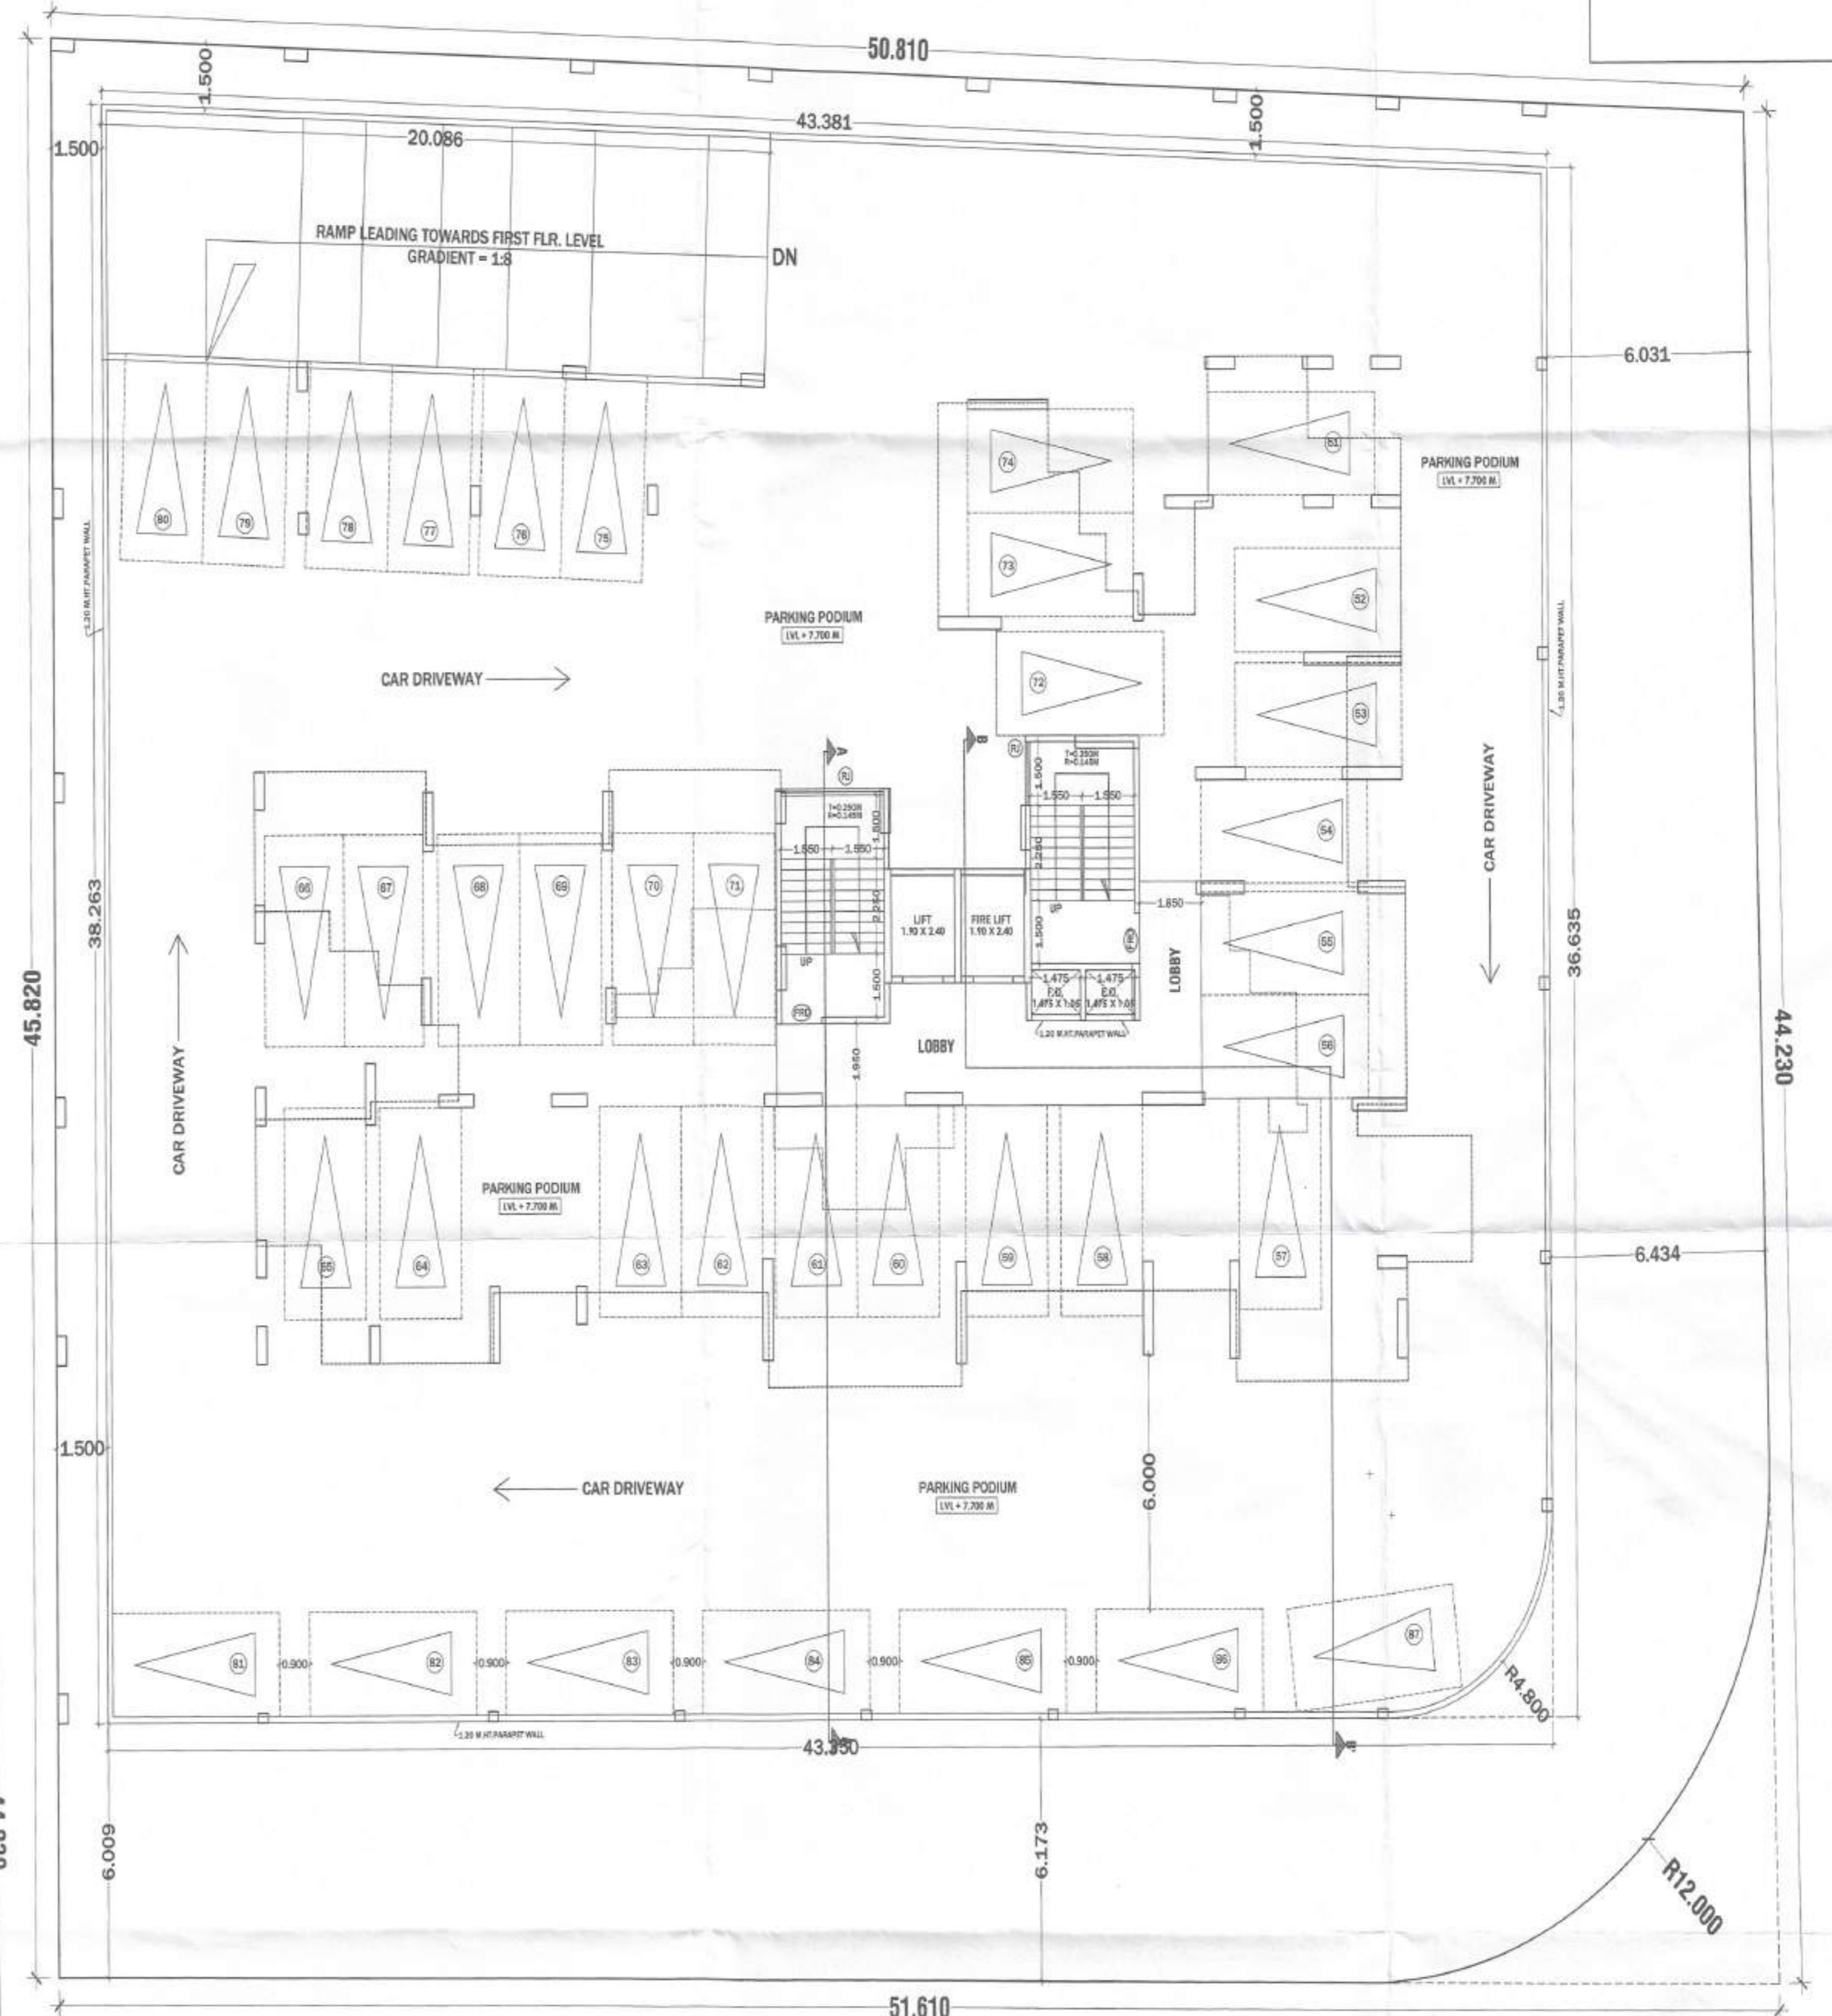


APPROVAL STAMP OF PMC

प्रा.सं.प्र.सं. 00-22 दि. 20/02/2020
 मंडळ स्वयं सहाय्य असेल. जल गांधी
 सुखल गांधी / सुखल गांधी मंडळ
 सहायक सहायक नगरपालिका
 पंचवेल महानगरपालिका

राज्यीय नगरपालिका

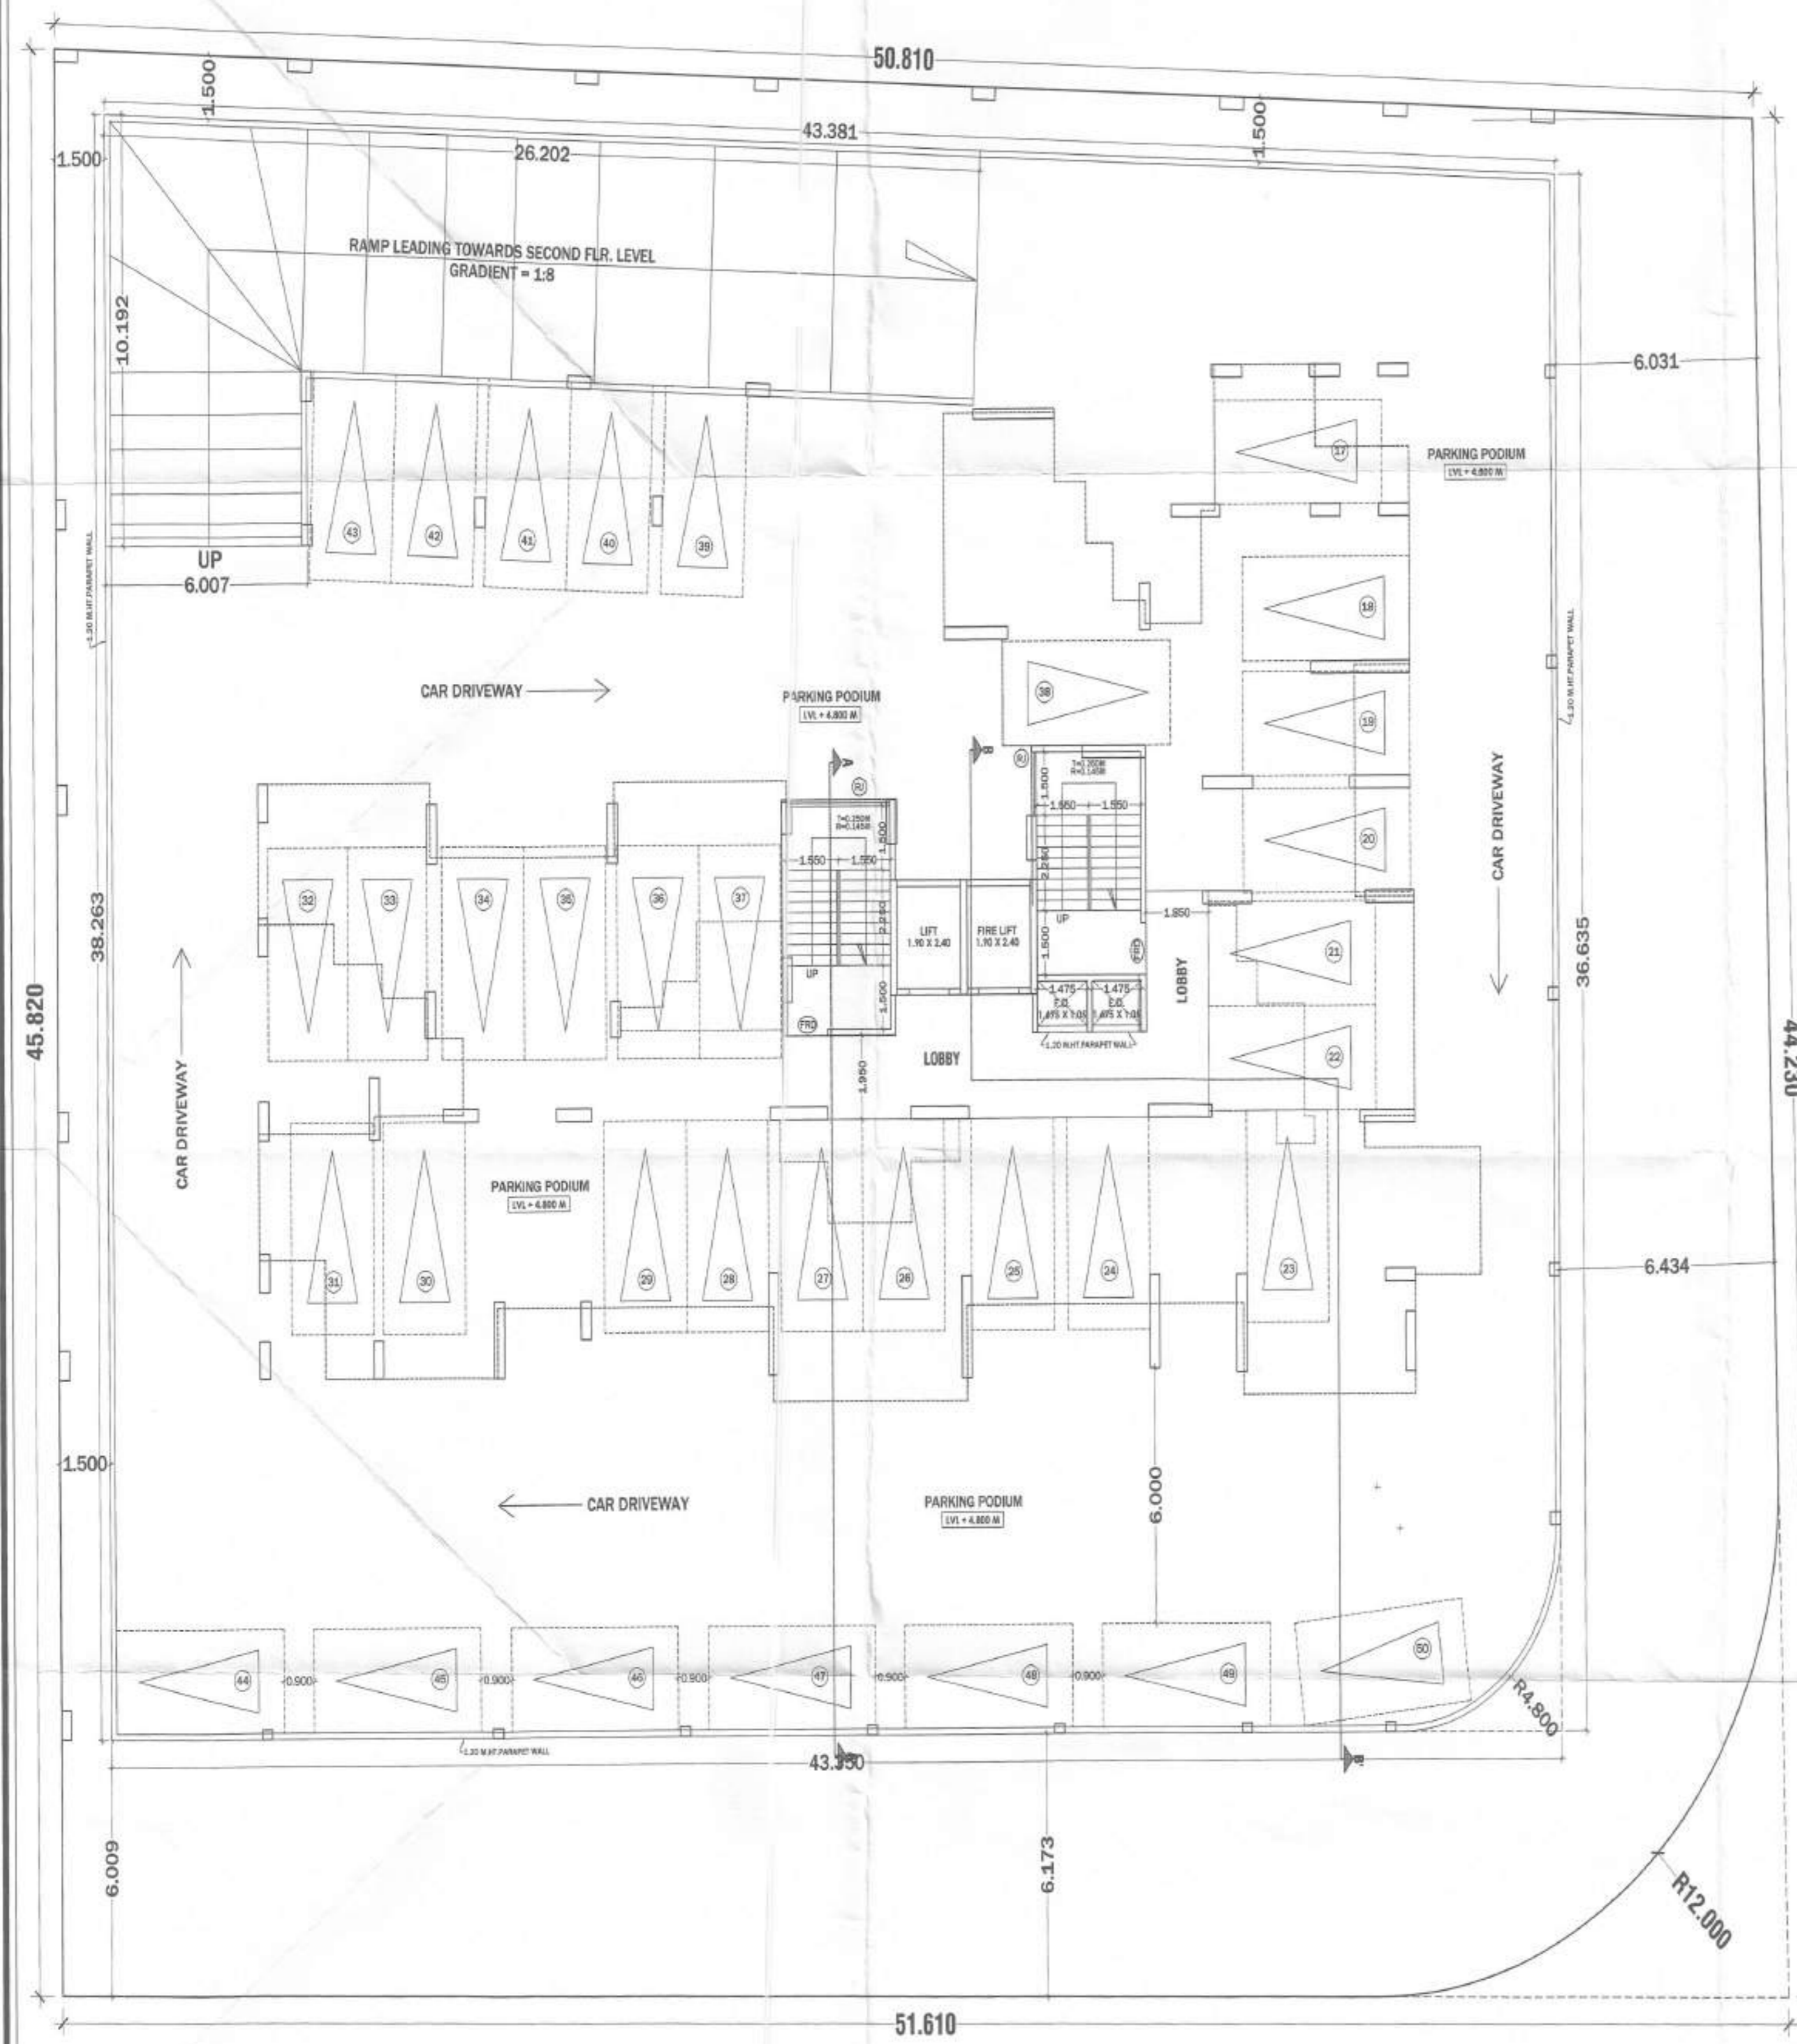

PROJECT:
 PROPOSED RESIDENTIAL CUM COMMERCIAL BUILDING ON
 PLOT NO - 06, SECTOR - 17, AT - PANVEL (WEST), NAVI MUMBAI.

NAME & SIGNATURE OF THE OWNERS
 M/s. VISHWAKARMA BHAGYODAYA AARSH VENTURES
 Mr. Dinesh Kumar Marathe & Others Three
 For VISHWAKARMA BHAGYODAYA AARSH VENTURES

PARTNER/AUTHORISED SIGNATORY
 [Signature]

NAME & SIGNATURE OF THE ARCHITECT
 [Signature]

Ar. RAHULKUMAR V CHHAHAHAYA
 CA201255320

DESTINATION
 ARCHITECTURE INTERIOR DESIGNS

OFFICE NO-12, GROUND FLOOR, GREAT EASTERN SUMMIT WING-B,
 PLOT NO-64, SECTOR-15, C.A.D. BELAPUR, NAVI MUMBAI, 40014
 C O I I : 022-40126328 & 022-41276523
 www.destinationarchitects.com / destination.india@gmail.com

DRAWN BY	SCALE	DATE	DRG. NO.	SHEET NO.
SANIL	AS SHOWN	18/03/2020		2/6