


CONTENT OF THE SHEET
2ND FLOOR PLAN &
AREA LINE DIAGRAM
STAMP OF APPROVAL OF PLAN
This cancels approval
of the previous Plans
mentioned under No. P/1/2017/24/37 dated 14/10/17

Approved Subject to the condition
mentioned in this office permission
Letter No. S/16/2017/ET/1574 dated 14/10/17
16th NOV 2017
Executive Engineer

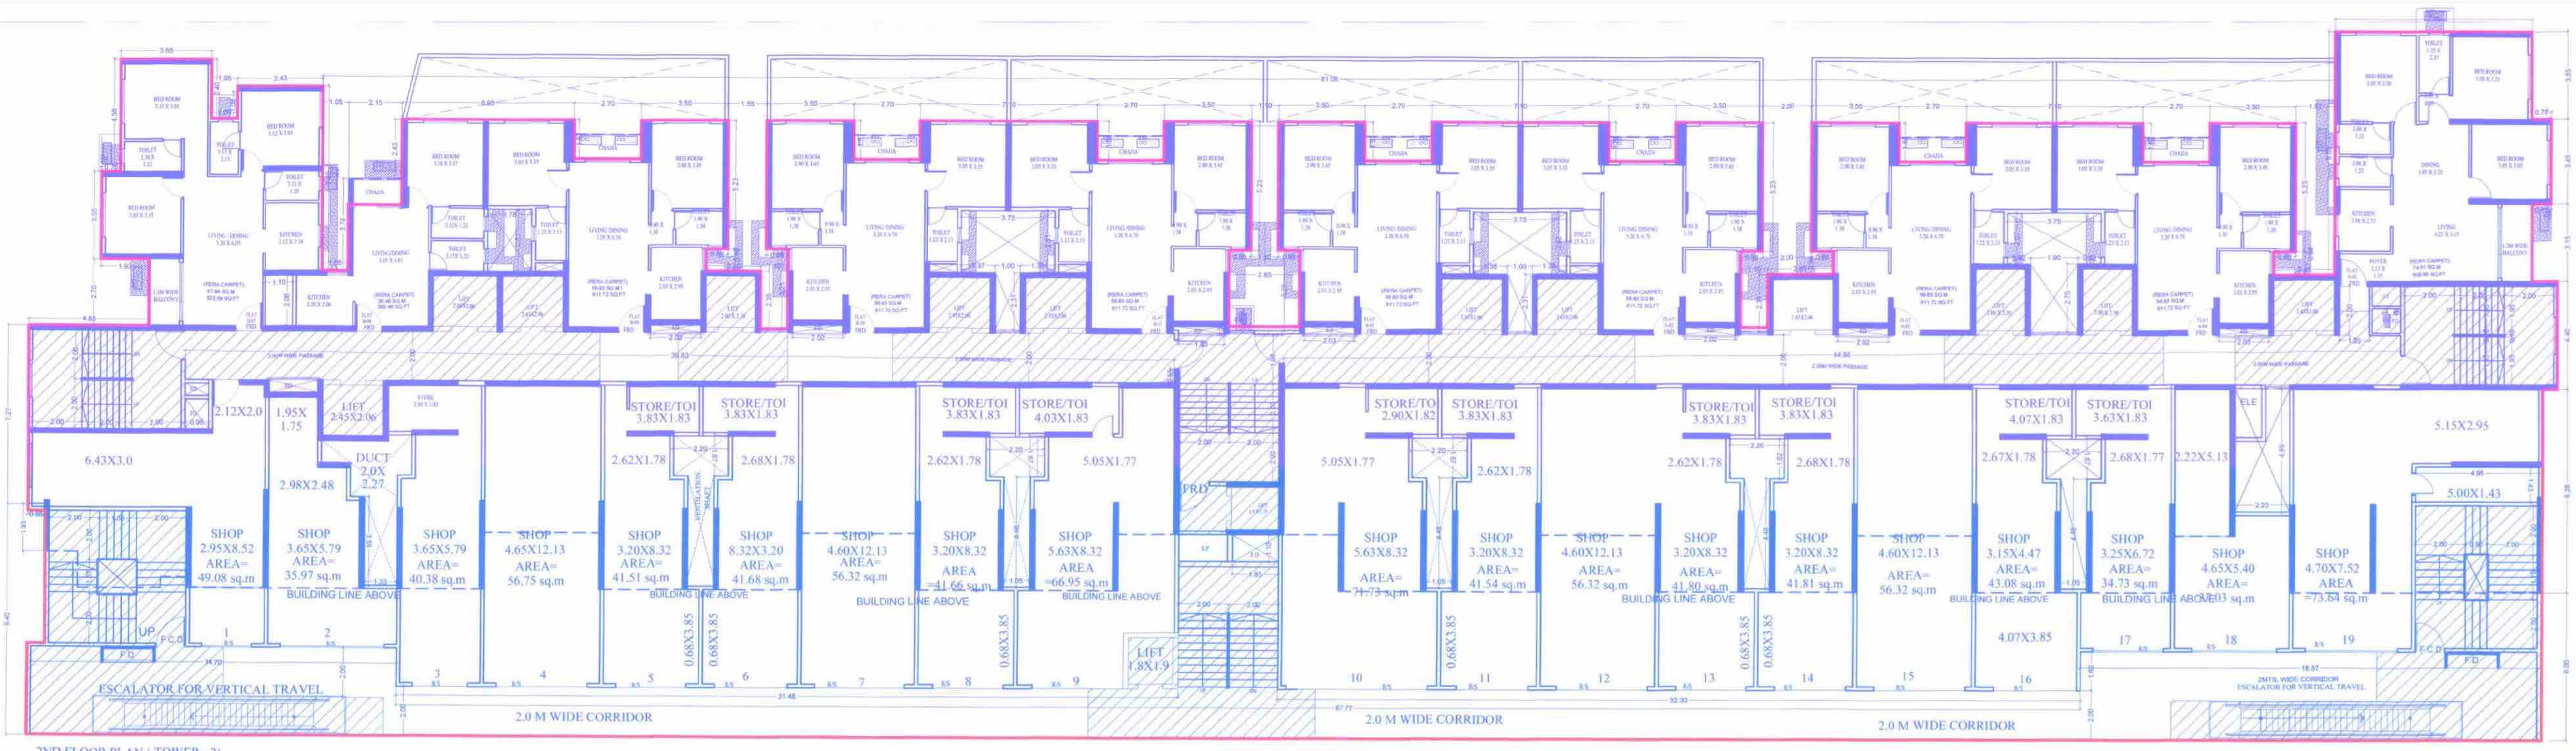

2ND FLOOR PLAN (TOWER - 2)
SCALE - 1:100


