

CONTENT OF SHEET -1  
LAYOUT PLAN  
STAMP OF APPROVAL OF PLANS

Approved by  
The City of Thane  
The Municipal Corporation  
The City of Thane



Table with 2 columns: S.No, Description, Area in Sq.Mt.

CERTIFICATE OF AREA  
DESCRIPTION OF PROPOSAL AND PROPERTY  
SIGNATURE OF OWNER  
SIGNATURE OF ARCHITECT

MANISH D. SAVANT  
architect  
145/50, Ganga, Atman Nagar Road,  
Dahisar (West), Mumbai - 400 068



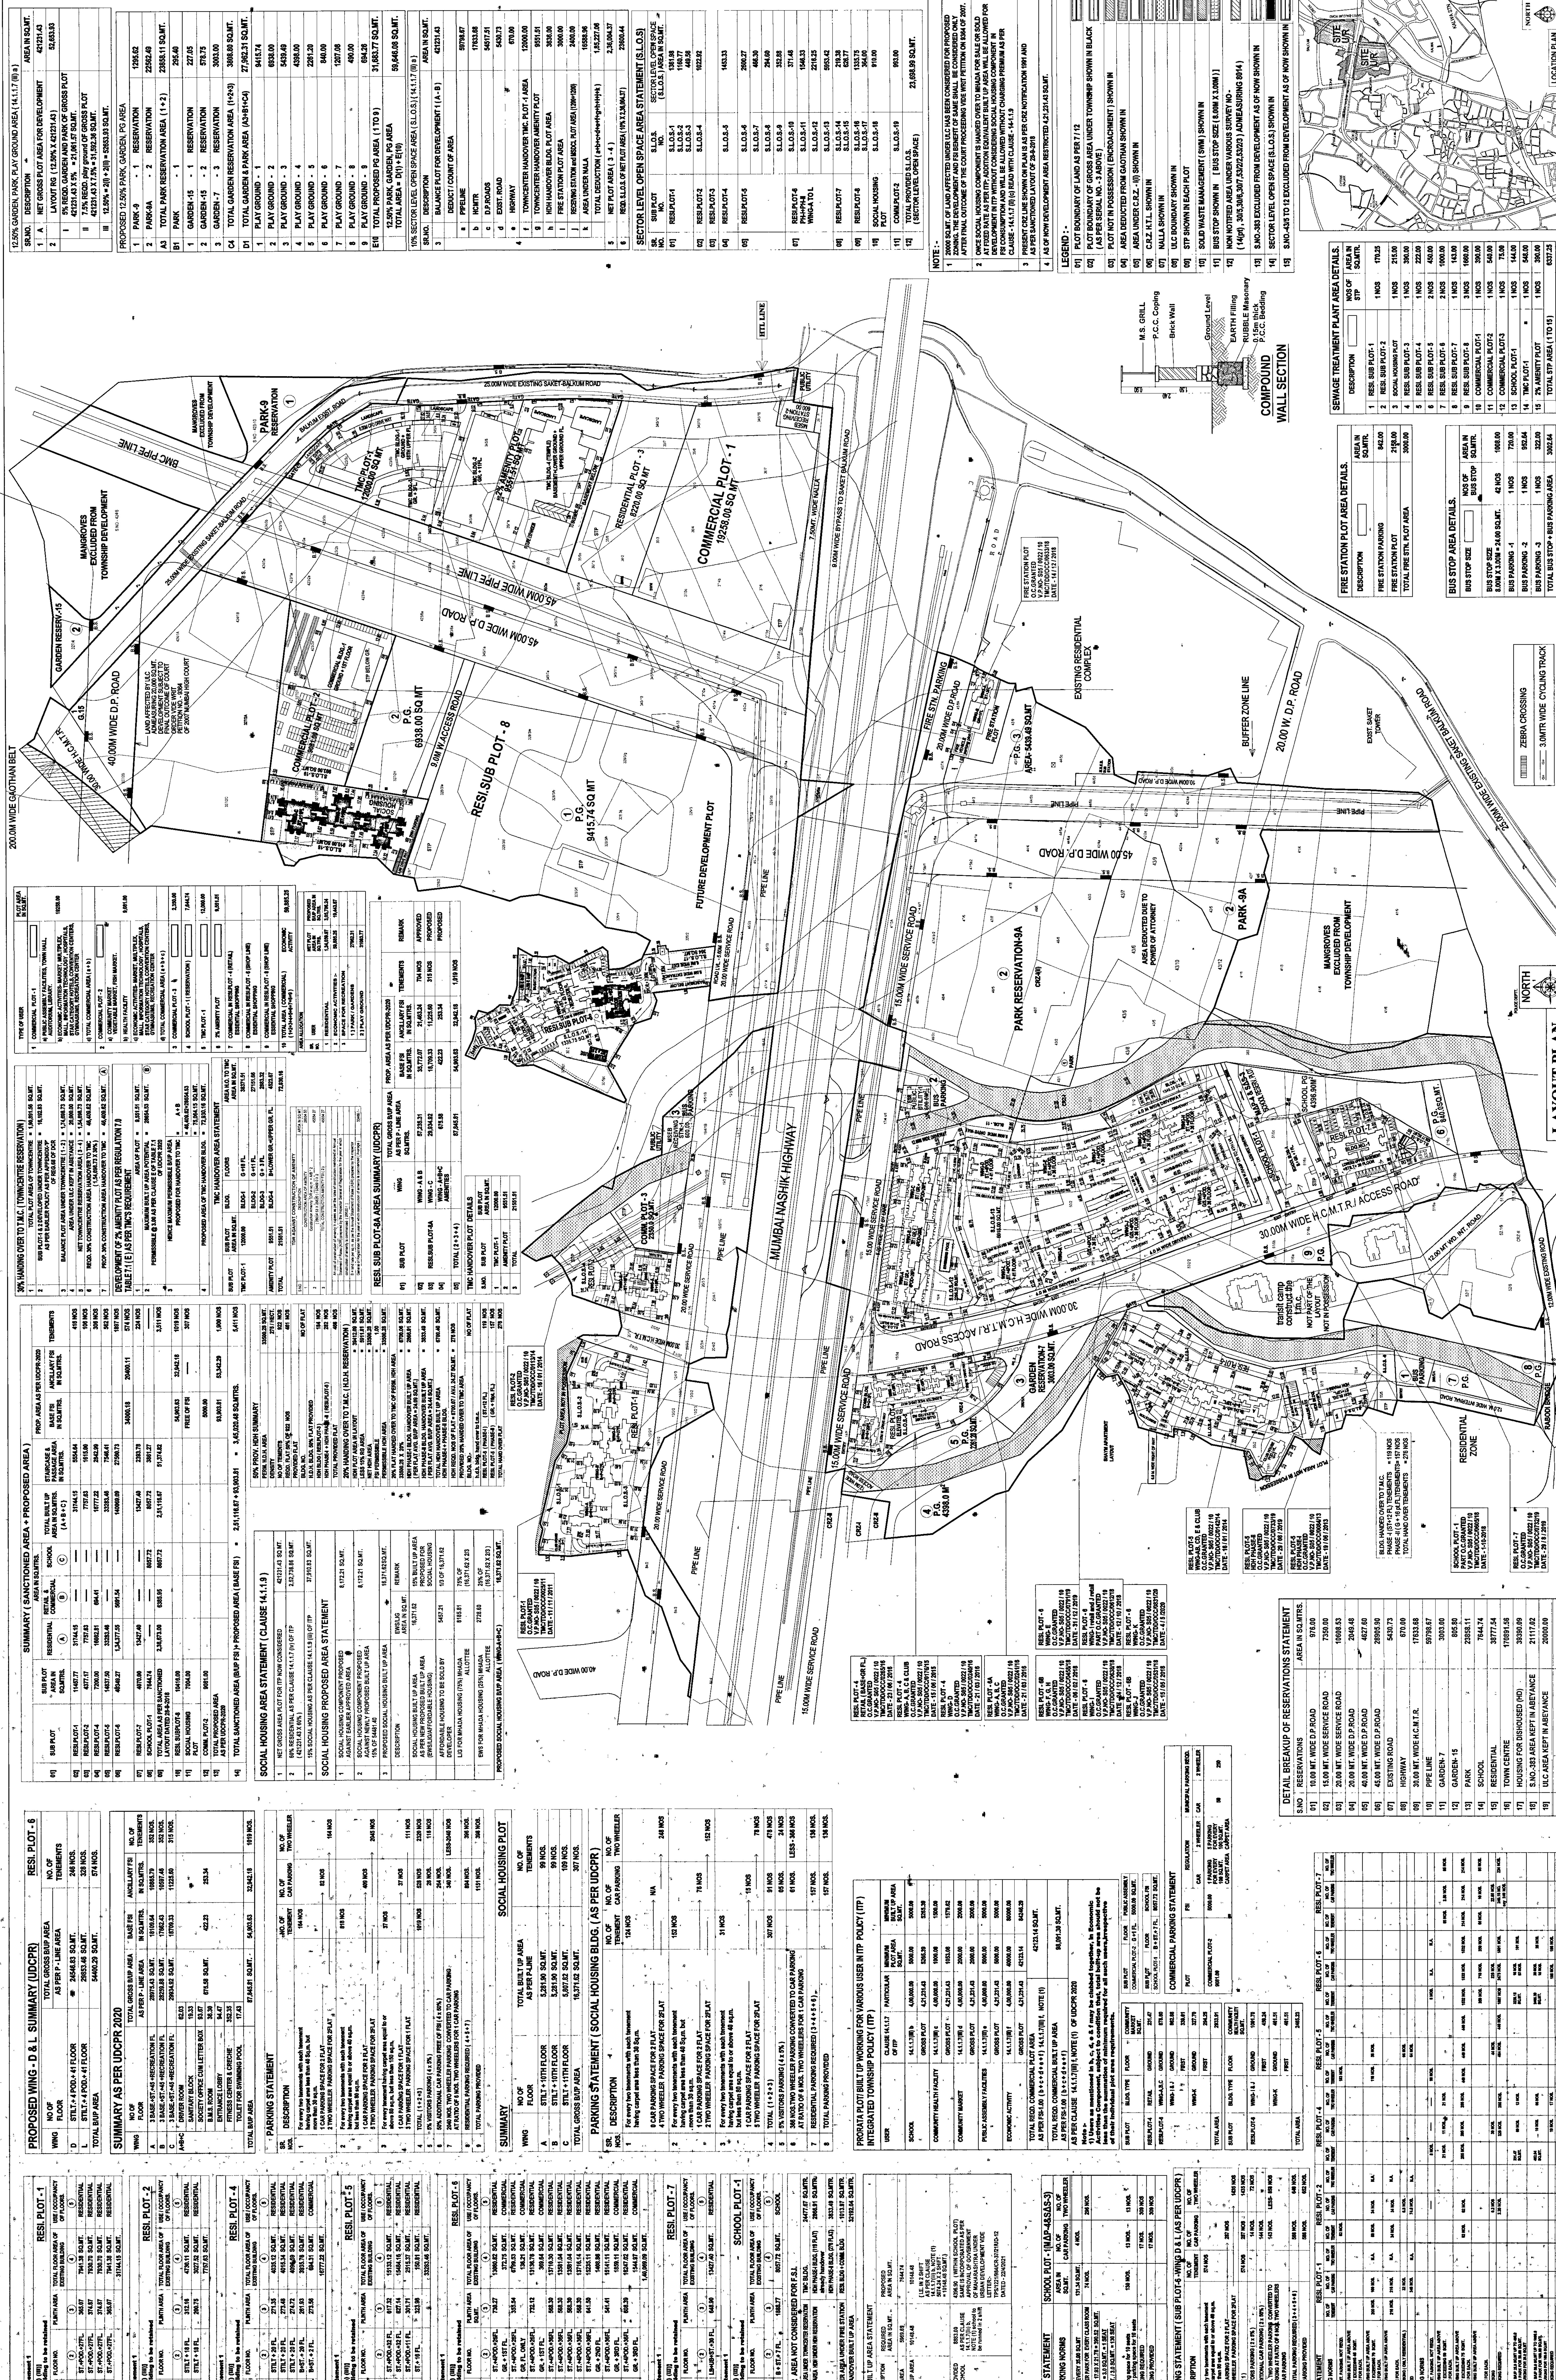


