



CONTENTS OF SHEET  
 WING A & B WINGS  
 1 SECTION AA', SECTION BB'

STAMP OF APPROVAL PLANS  
 This cancels the approval in the previous plans sanctioned under no. P-3893/2019/1353 / 30 and other / 2 / New / 337/37 / New dated 15.08.2021  
 Approved subject to the conditions mentioned in this office letter no. P-3893/2019/1353 / 30 and other / 3 / New / 337 / 3 / New


Stamp of Executive Engineer, pwp, (E/S-II)  
 Sanyash chandrashekhar m. bulage S.E. (D.P.) N/E  
 Sandeep Almaran Kolhe A.E. (D.P.) L & N

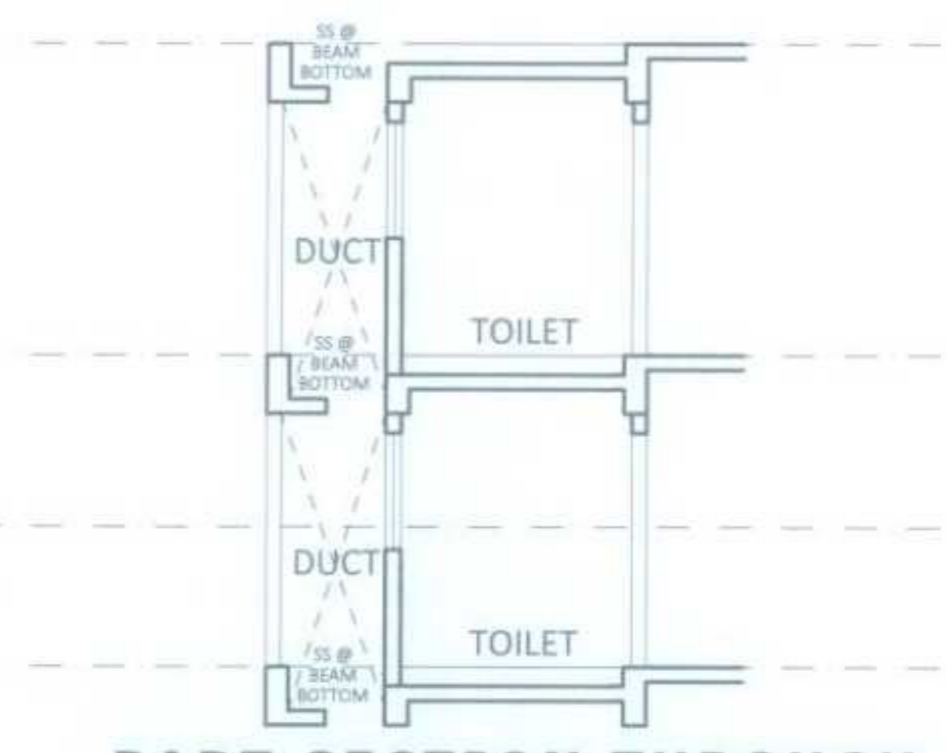

PART SECTION THROUGH SERVICE DUCT  
 SCALE - 1:100

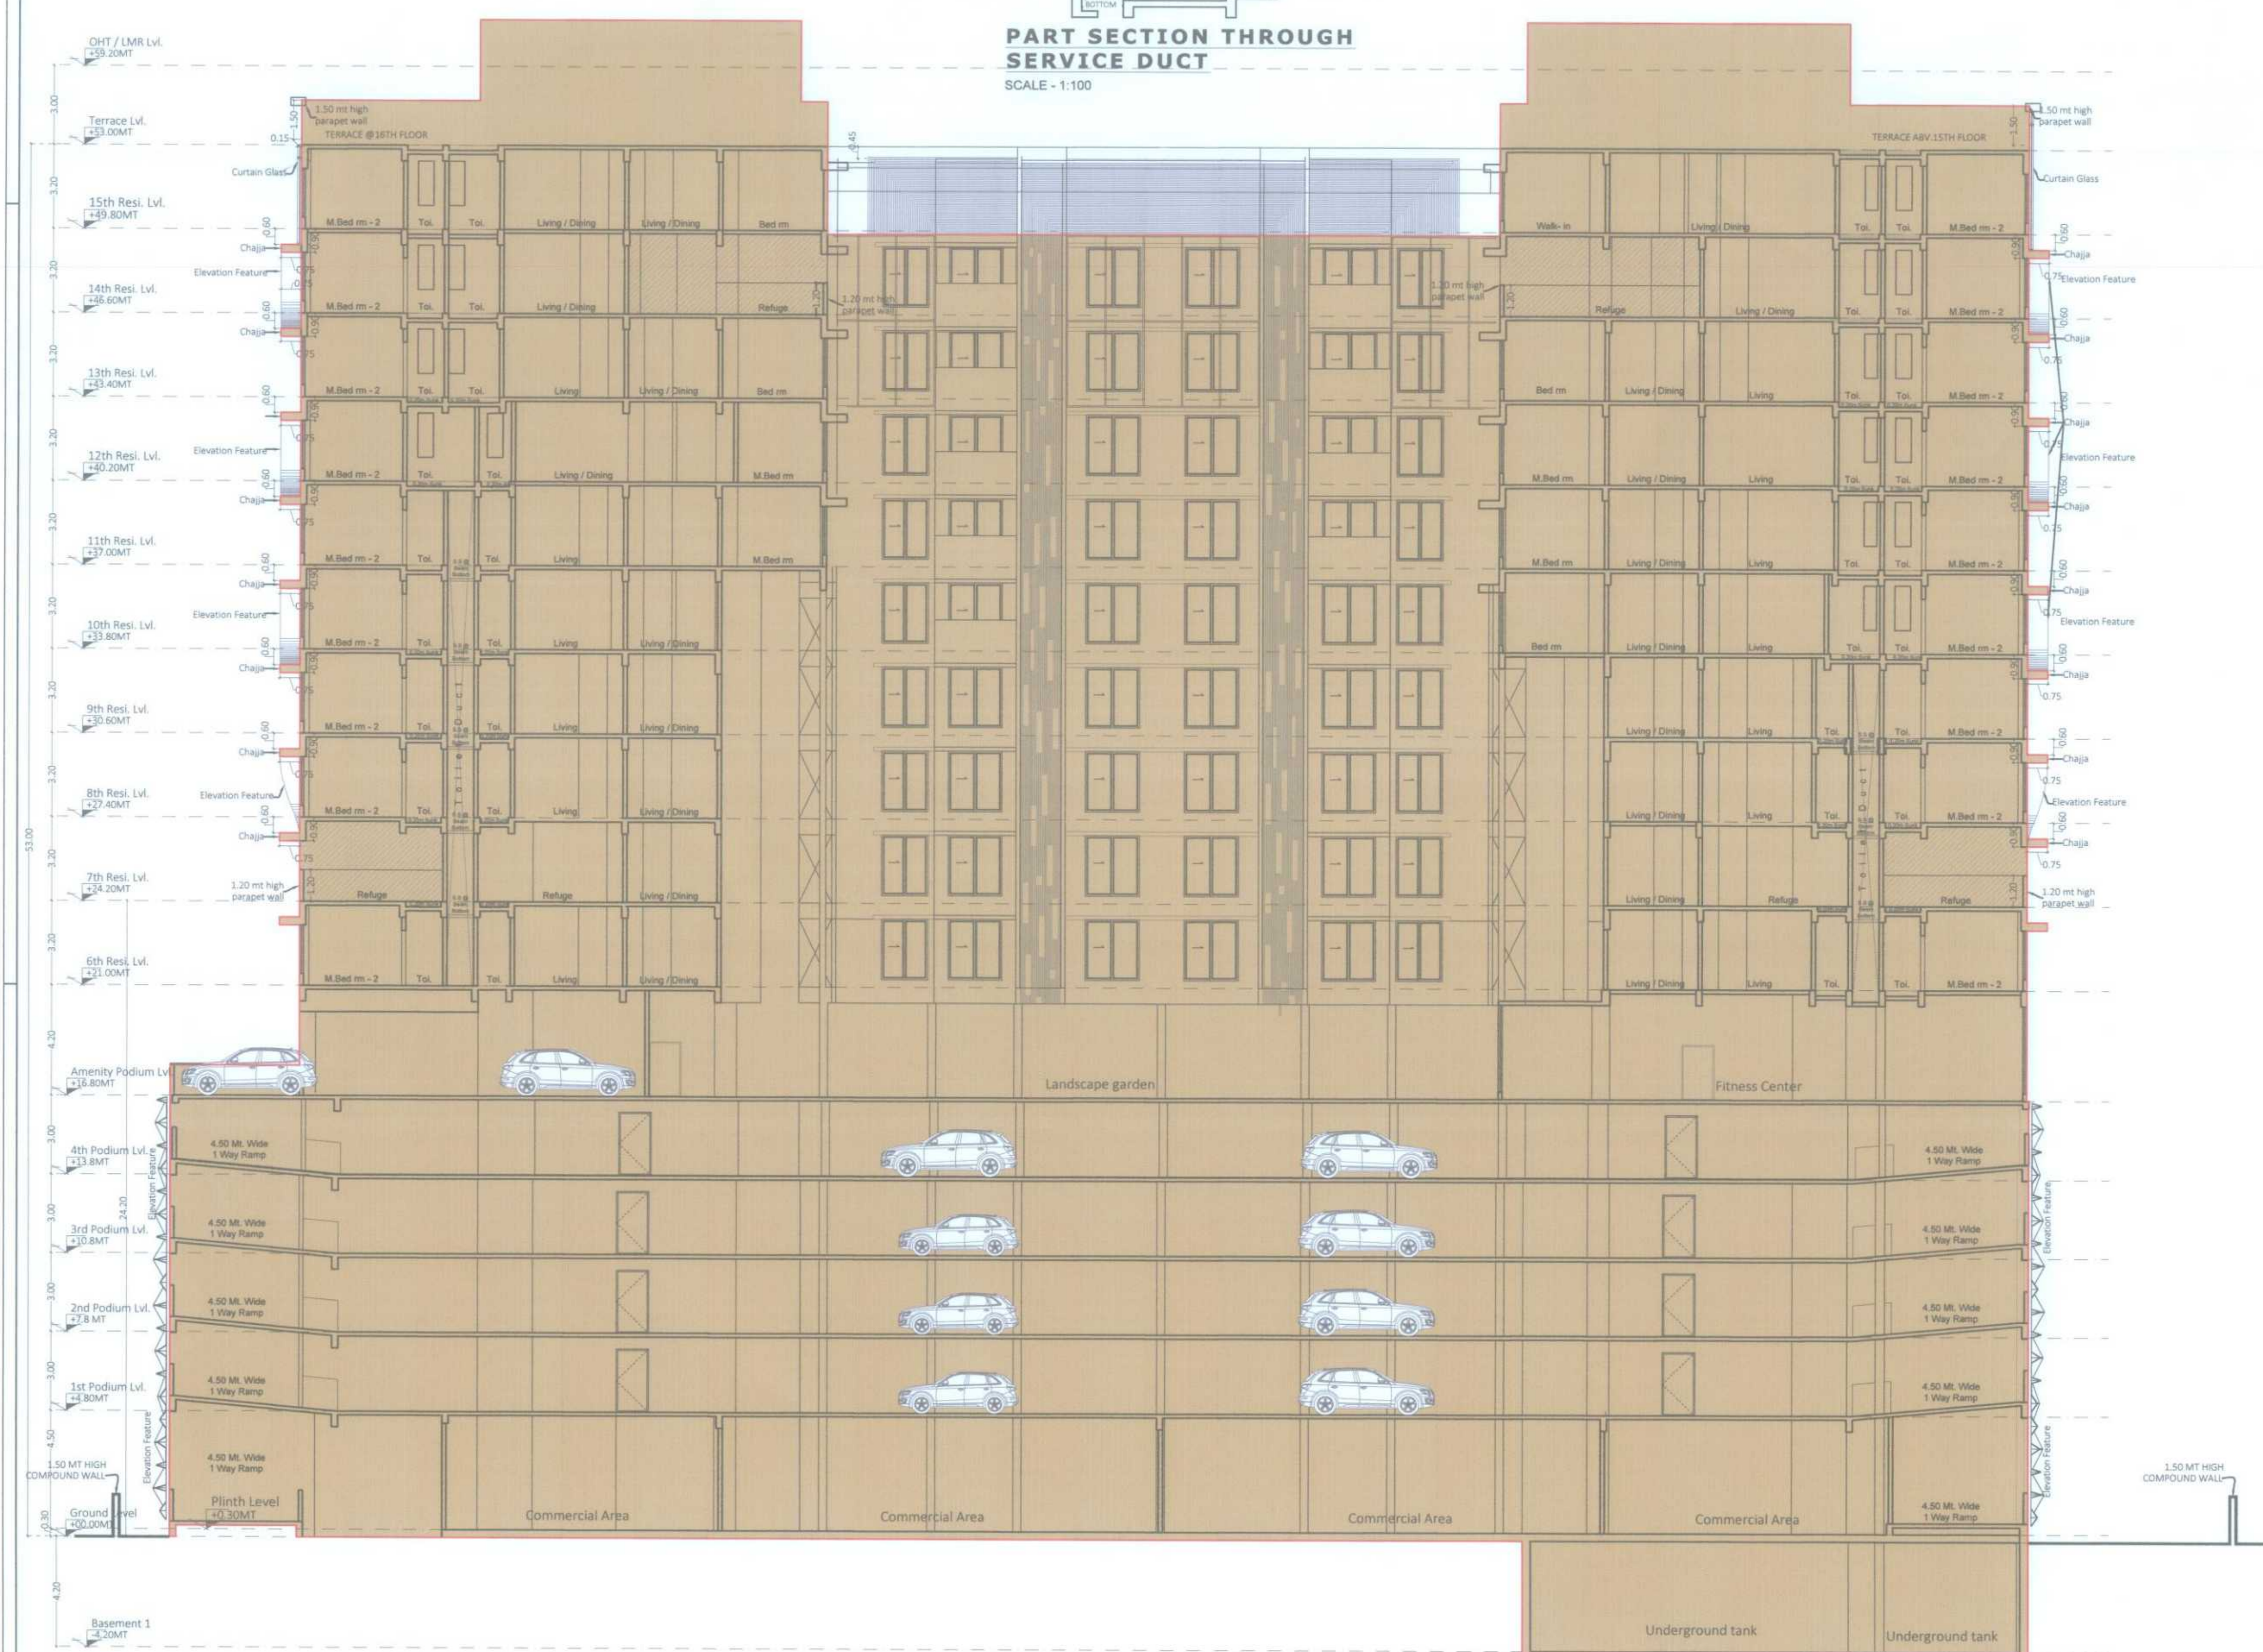

SECTION AA'  
 SCALE - 1:100

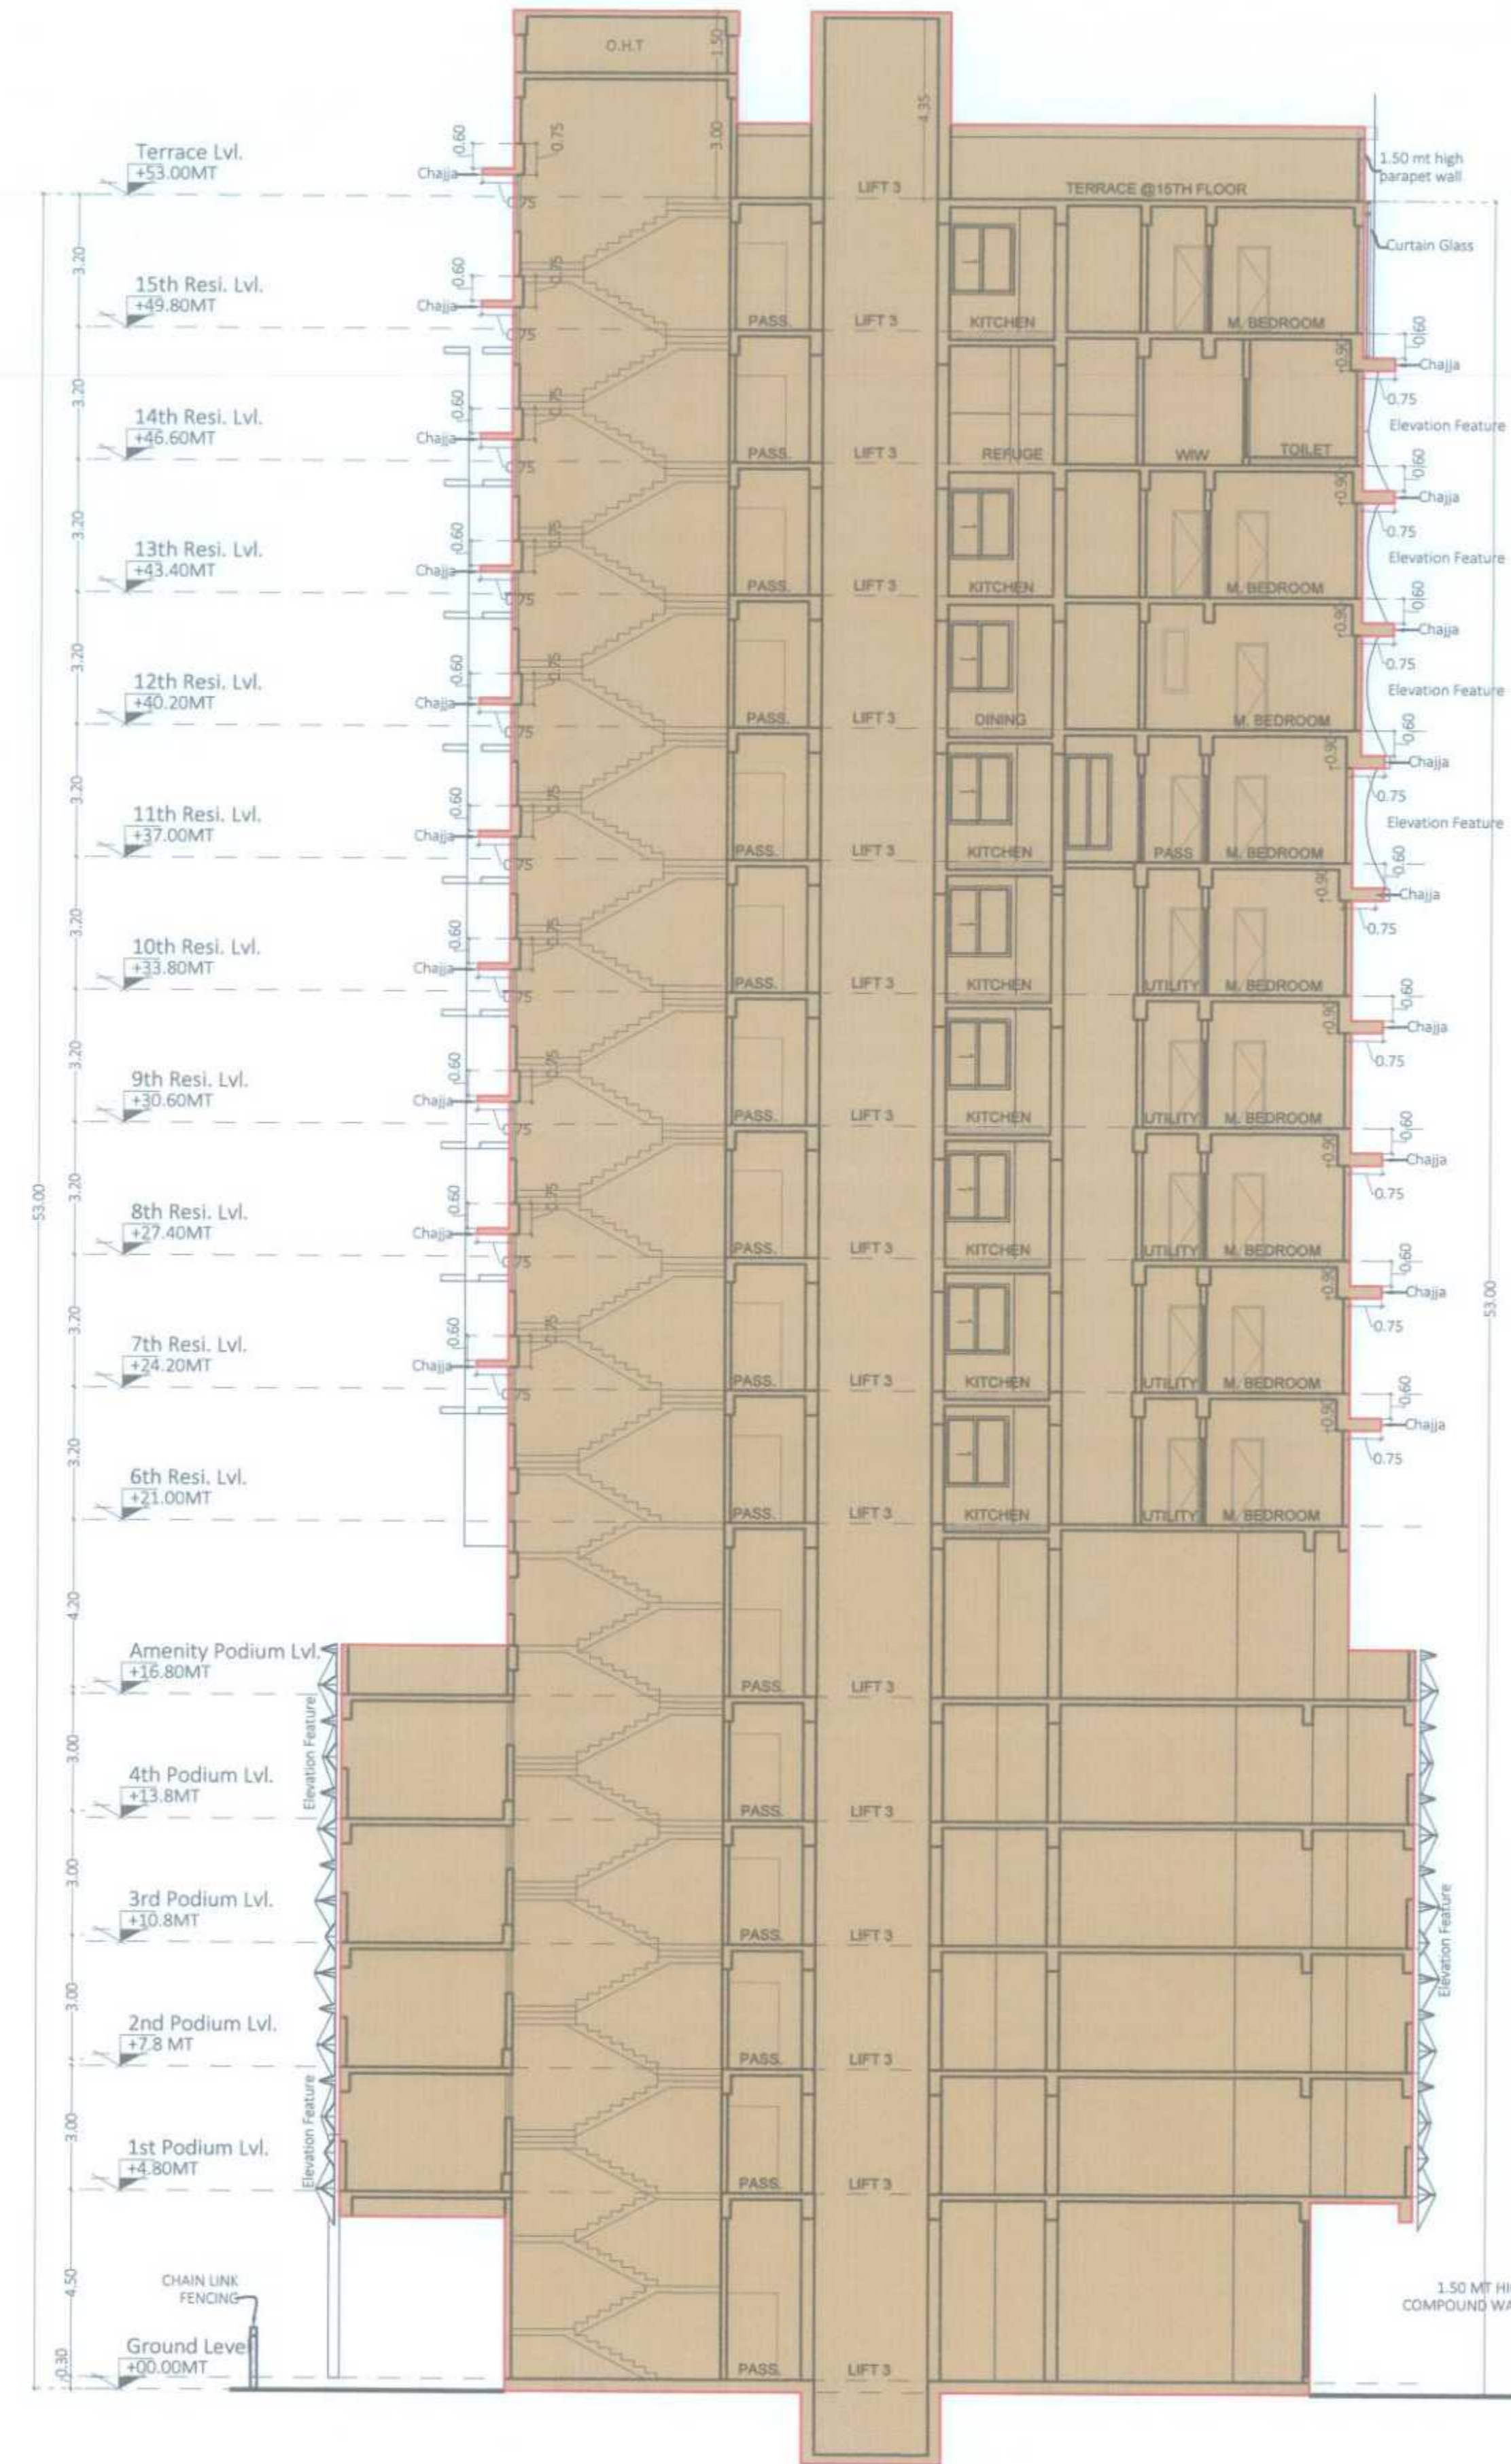

SECTION BB'  
 SCALE - 1:100

STAMP OF DATE OF RECEIPT OF PLANS

REV.	DESCRIPTION	DATE	SIGNATURE

DESCRIPTION OF PROPOSAL & PROPERTY

Proposed redevelopment of the residential building on plot No. 35320, 31 & 32, TFS Bhaghatkar, C.T.S. No. 5743 of village ghatakpar-Airoli, V.B.Lane, Ghatakpar (East), Mumbai - 400077.

NAME OF OWNER

M/S MAHAVIR JYOT CO-OP. HOUSING SOCIETY LTD.

SIGN NAME & ADDRESS OF ARCHITECT

**DAISARIA**  
 PRACTICE  
 KARAN MANOJ DAISARIA  
 101, OFFICE ESTATE, NEAR JOLLY CROSSROADS, ROAD DEVELOPER, MIDC, MUMBAI - 400077  
 TEL: 022-25110000

NORTH LINE	REMARKS	JOB NO. - 855	SCALE AS SHOWN

PLAN FOR APPROVAL DATE: 2022.02.29 CHECKED BY: MVD

Drawn by: DAISARIA/02, Project: M/S MAHAVIR JYOT CO-OP. HOUSING SOCIETY LTD., CAD: 18.08.2021, DA, Maharashtra, Municipal Drawing / Typical Floor 1, 2