

TOP LVL.
+44150 MM

TERRACE FLOOR
+41750 MM

13TH FLOOR
+38900 MM

12TH FLOOR
+36050 MM

11TH FLOOR
+33200 MM

10TH FLOOR
+30350 MM

9TH FLOOR
+27500 MM

8TH FLOOR
+24650 MM

7TH FLOOR
+21800 MM

6TH FLOOR
+18950 MM

5TH FLOOR
+16100 MM

4TH FLOOR
+13250 MM


3RD FLOOR
+10400 MM

2ND FLOOR
+7550 MM

1ST FLOOR
(COMM. UNIT LVL.)
+4350 MM

STILT
+150 MM

GR. LVL.
+0000 MM

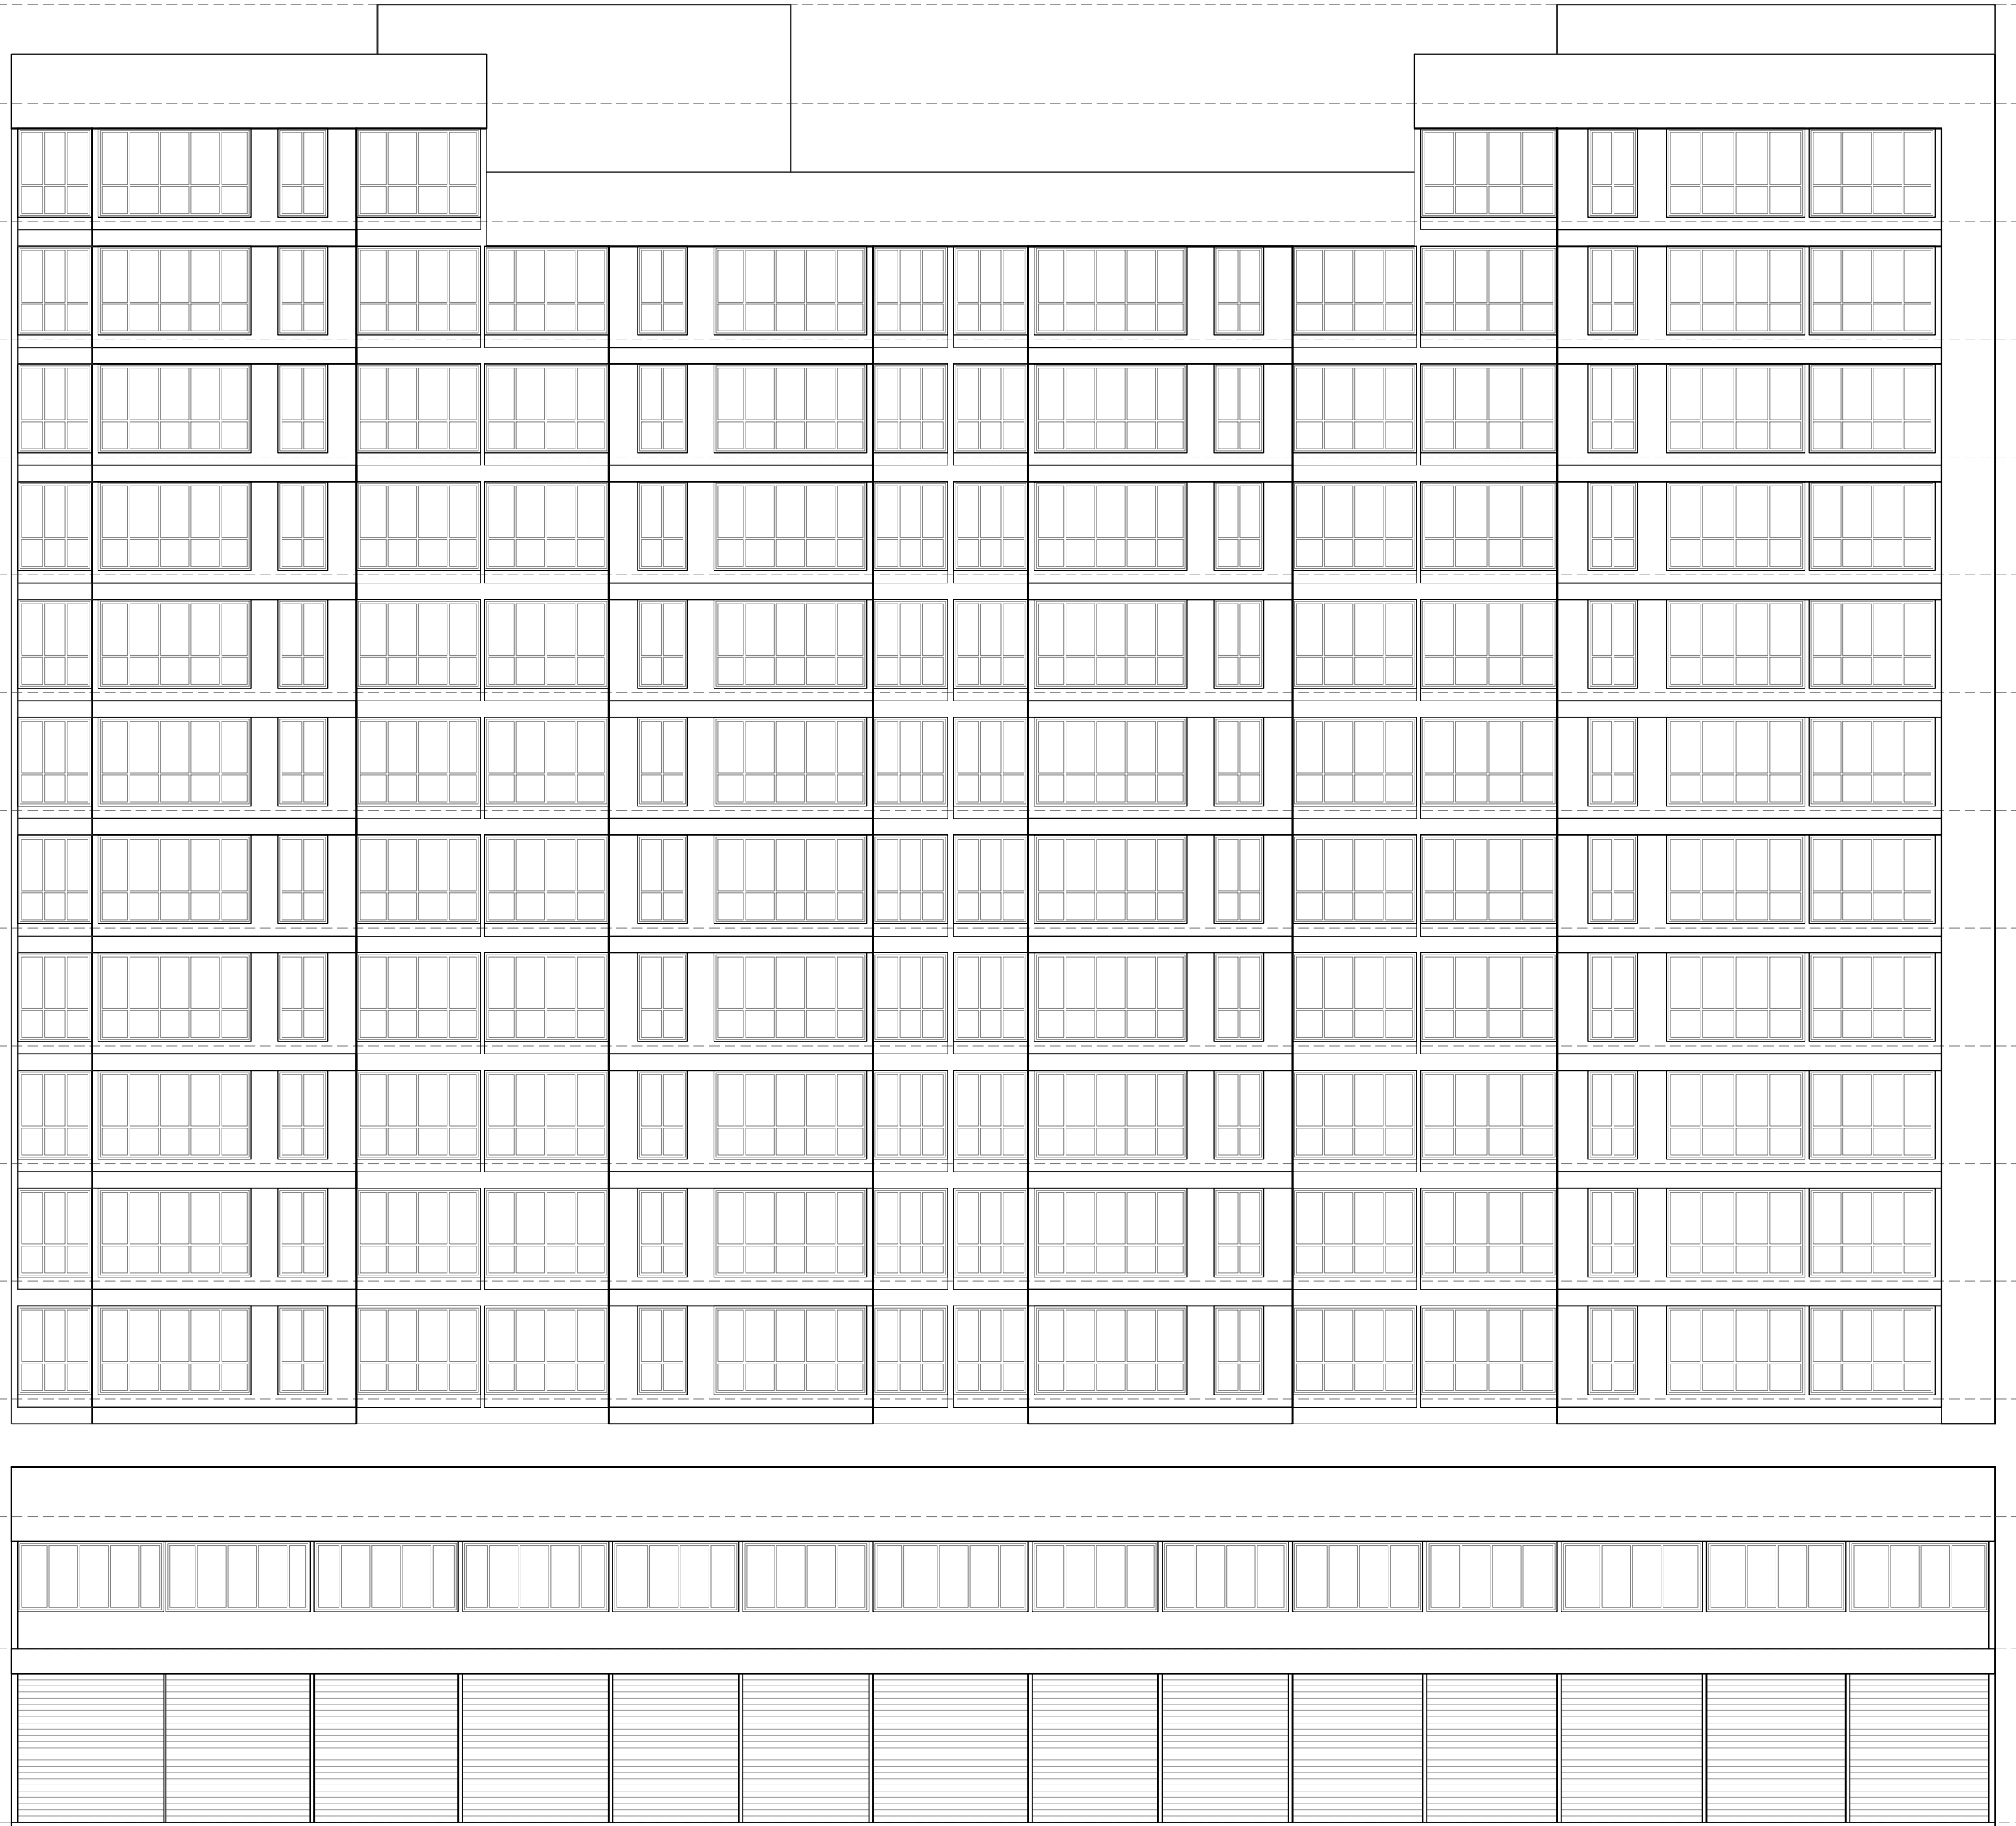

FRONT ELEVATION

NAME, ADDRESS & SIGN OF OWNER

M/s. SATYAM REALTY
F-1, C-3, SUN GRACE ASSOCIATION,
NEAR SHABRI HOTEL, SECTOR-10,
VASHI, NAVI MUMBAI-400703.

PROJECT:
AMENDED APPROVAL FOR
REVISED DRAWING
OF RESIDENTIAL-CUM-C
COMMERCIAL BUILDING ON
PLOT NO. 140B, SECTOR-1S,
NEW PANVEL (E), NAVI MUMBAI.

NORTH

