
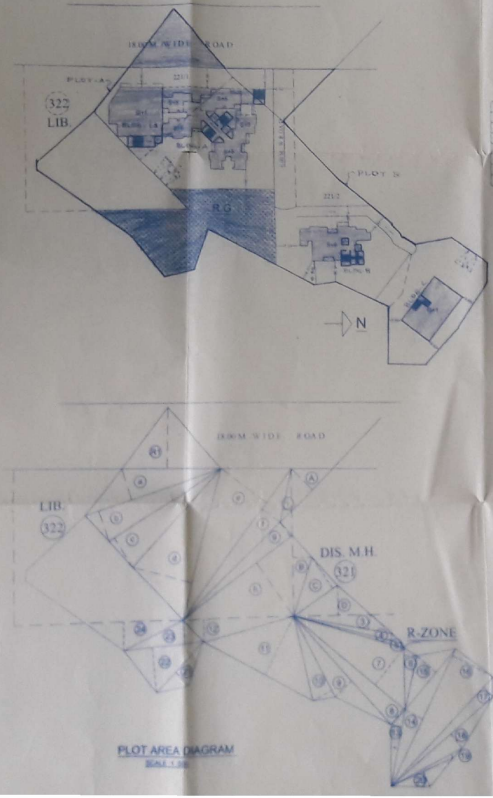


LIBRARY	Grd.Flr	1st.Flr	2nd.Flr	3rd.Flr	4th.Flr	5th.Flr	6th.Flr	7th.Flr	8th.Flr	9th.Flr	TOTAL
L1	215.30	230.42									445.72
A	180.80	434.87	309.45	309.45	309.45						1653.47
											2299.19
RECREATION	Grd.Flr	1st.Flr	2nd.Flr	3rd.Flr	4th.Flr	5th.Flr	6th.Flr	7th.Flr	8th.Flr	9th.Flr	TOTAL
B	STLT	136.52	136.52	136.52	136.52	136.52	136.52	136.52	136.52	136.52	1197.53
C		194.62	82.62								277.44
											1473.97
<b>TOTAL</b>											<b>3773.16</b>

BUILDING	NEW PARKING	PROVIDED PARKING
L1	2	3
A	12	15
B	6	6
C	1	1
<b>TOTAL</b>	<b>21</b>	<b>26</b>

FLOOR	BUILT UP AREA	EXCESS STR. AREA	EXCESS BAL. TOTAL AREA
Grd.Flr	186.80	3.68	184.92
1st.Flr	230.42		230.42
<b>TOTAL</b>	<b>273.76</b>	<b>3.68</b>	<b>277.44</b>

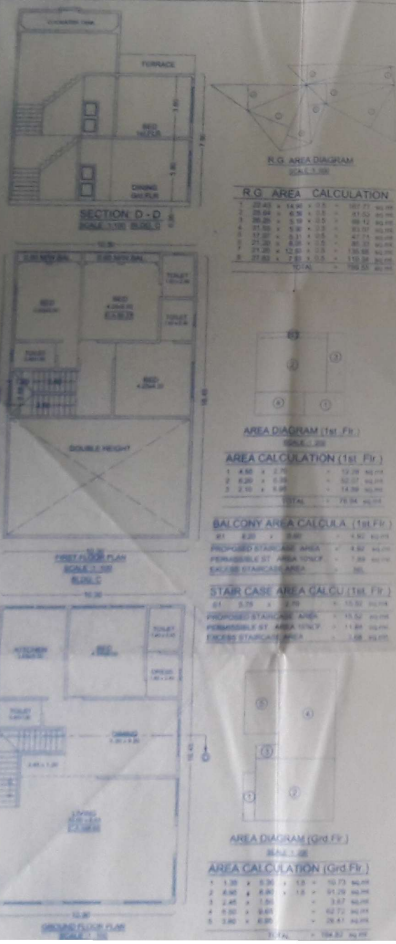


**TOTAL PLOT AREA CALCULATION**

R-ZONE AREA	168.00 sq.m
LIBRARY AREA (182)	209.41 sq.m
DIS. M.H. AREA (121)	105.14 sq.m
ROAD AREA	238.00 sq.m
<b>TOTAL</b>	<b>720.55 sq.m</b>

**Total R.G. Area Calculations**


**LIBRARY AREA CALCULATION (182)**


**DIS. M.H. AREA CALCULATION (121)**


**ROAD AREA CALCULATION**

1	28.00 x 17.00 x 0.5	= 238.00 sq.m
<b>TOTAL</b>		<b>238.00 sq.m</b>

**SHEET NO. 3/4**

**TRUE COPY**


**PARKING STATEMENT**

NO. OF	PARKING PROVIDED	PARKING REQUIRED
LIBRARY	3	3
RECREATION	18	18
<b>TOTAL</b>	<b>21</b>	<b>21</b>

**FORM I**



**FORM II**

**ANISH & ASSOCIATES**

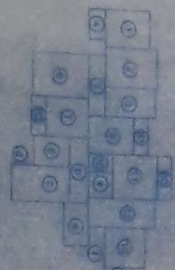



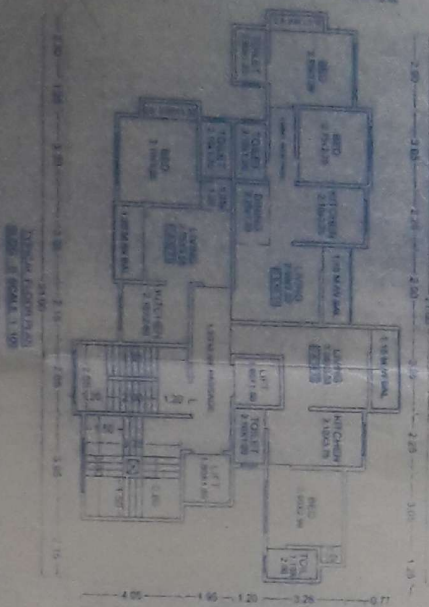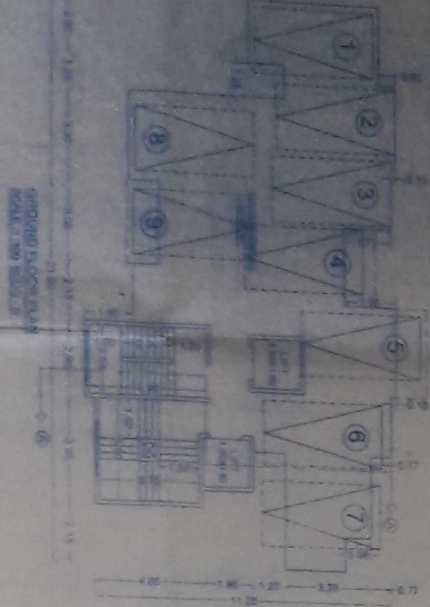










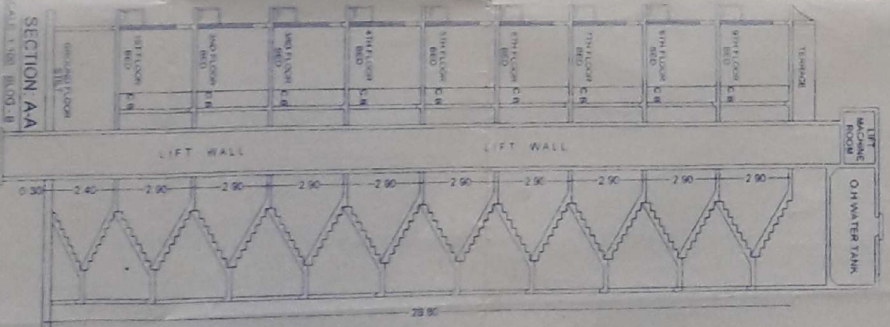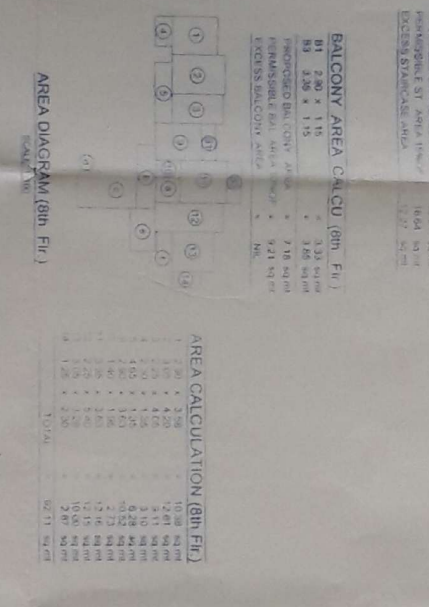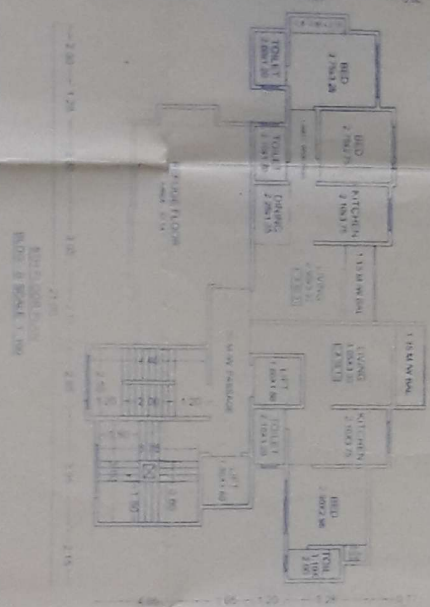

**TRUE COPY**

**PARKING AREA STATEMENT**

HAVING CAPACITY ABOVE 25.00 SQ.M	0.00	2.25
ABOVE 45 TO 75 SQ.M	0.00	4.50
ABOVE 75	0.00	0.00
<b>TOTAL</b>	<b>0.00</b>	<b>7.43</b>

(IN STRUT)

**BUILT UP AREA STATEMENT (MING-B)**

FLOOR	AREA	EXCESS STAIR AREA	TOTAL AREA (sq.m)
0th FL.	124.25	12.27	136.52
1st FL.	124.25	12.27	136.52
2nd FL.	124.25	12.27	136.52
3rd FL.	124.25	12.27	136.52
4th FL.	124.25	12.27	136.52
5th FL.	124.25	12.27	136.52
6th FL.	124.25	12.27	136.52
7th FL.	124.25	12.27	136.52
8th FL.	124.25	12.27	136.52
9th FL.	124.25	12.27	136.52
<b>TOTAL</b>	<b>1088.11</b>	<b>110.43</b>	<b>1198.54</b>

**FORM II**




