



APPROVED PROJECT TO CONDITION MENTIONED IN THE ORIGINAL APPROVAL NO. 2344/2012 DATED 13 MAR 2012

APPROVED PROJECT TO CONDITION MENTIONED IN THE ORIGINAL APPROVAL NO. 2344/2012 DATED 13 MAR 2012


TRUE COPY For Kalpak Architects

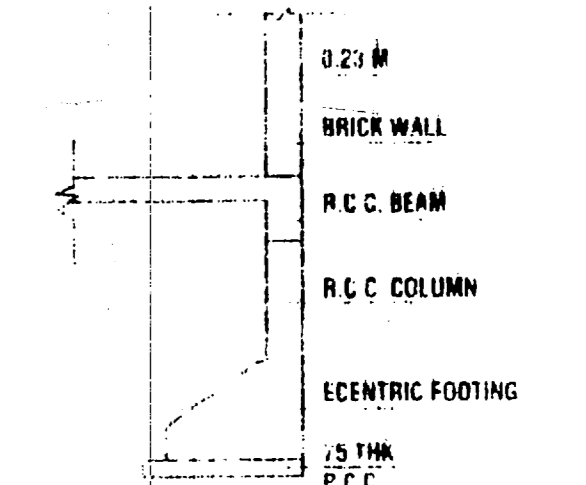

SECTION E.F. COMPOUND WALL DETAILS.

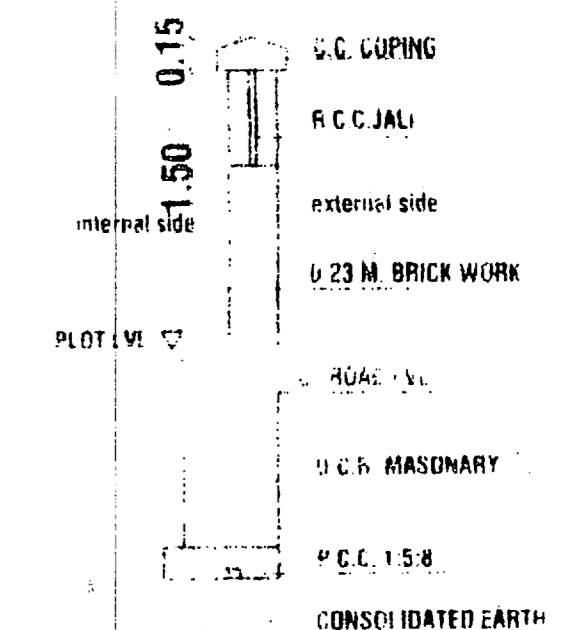

SECTION SECTION

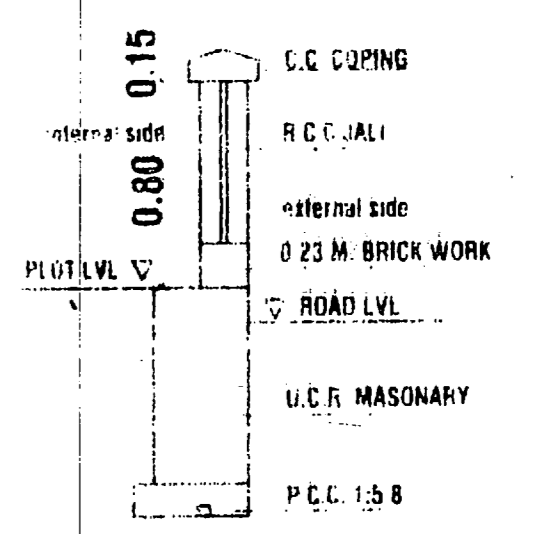

SECTION SECTION AT CORNER

DESCRIPTION OF PROPOSAL


PROJECT NAME: [Blank]
 ADDRESS: [Blank]
 NAME: [Blank]

DATE: [Blank]

NORTH

Kalpak Architects
 Plot No 65, Mandarvi, Sec 17, Mumbai - 400 032
 Tel: 022 2344 1111, Fax: 022 2344 1112
 Email: kalpakarchitects@gmail.com

SCALE: 1:50
 DATE: 24/10/2015
 DRAWN BY: [Blank]
 CHECKED BY: [Blank]

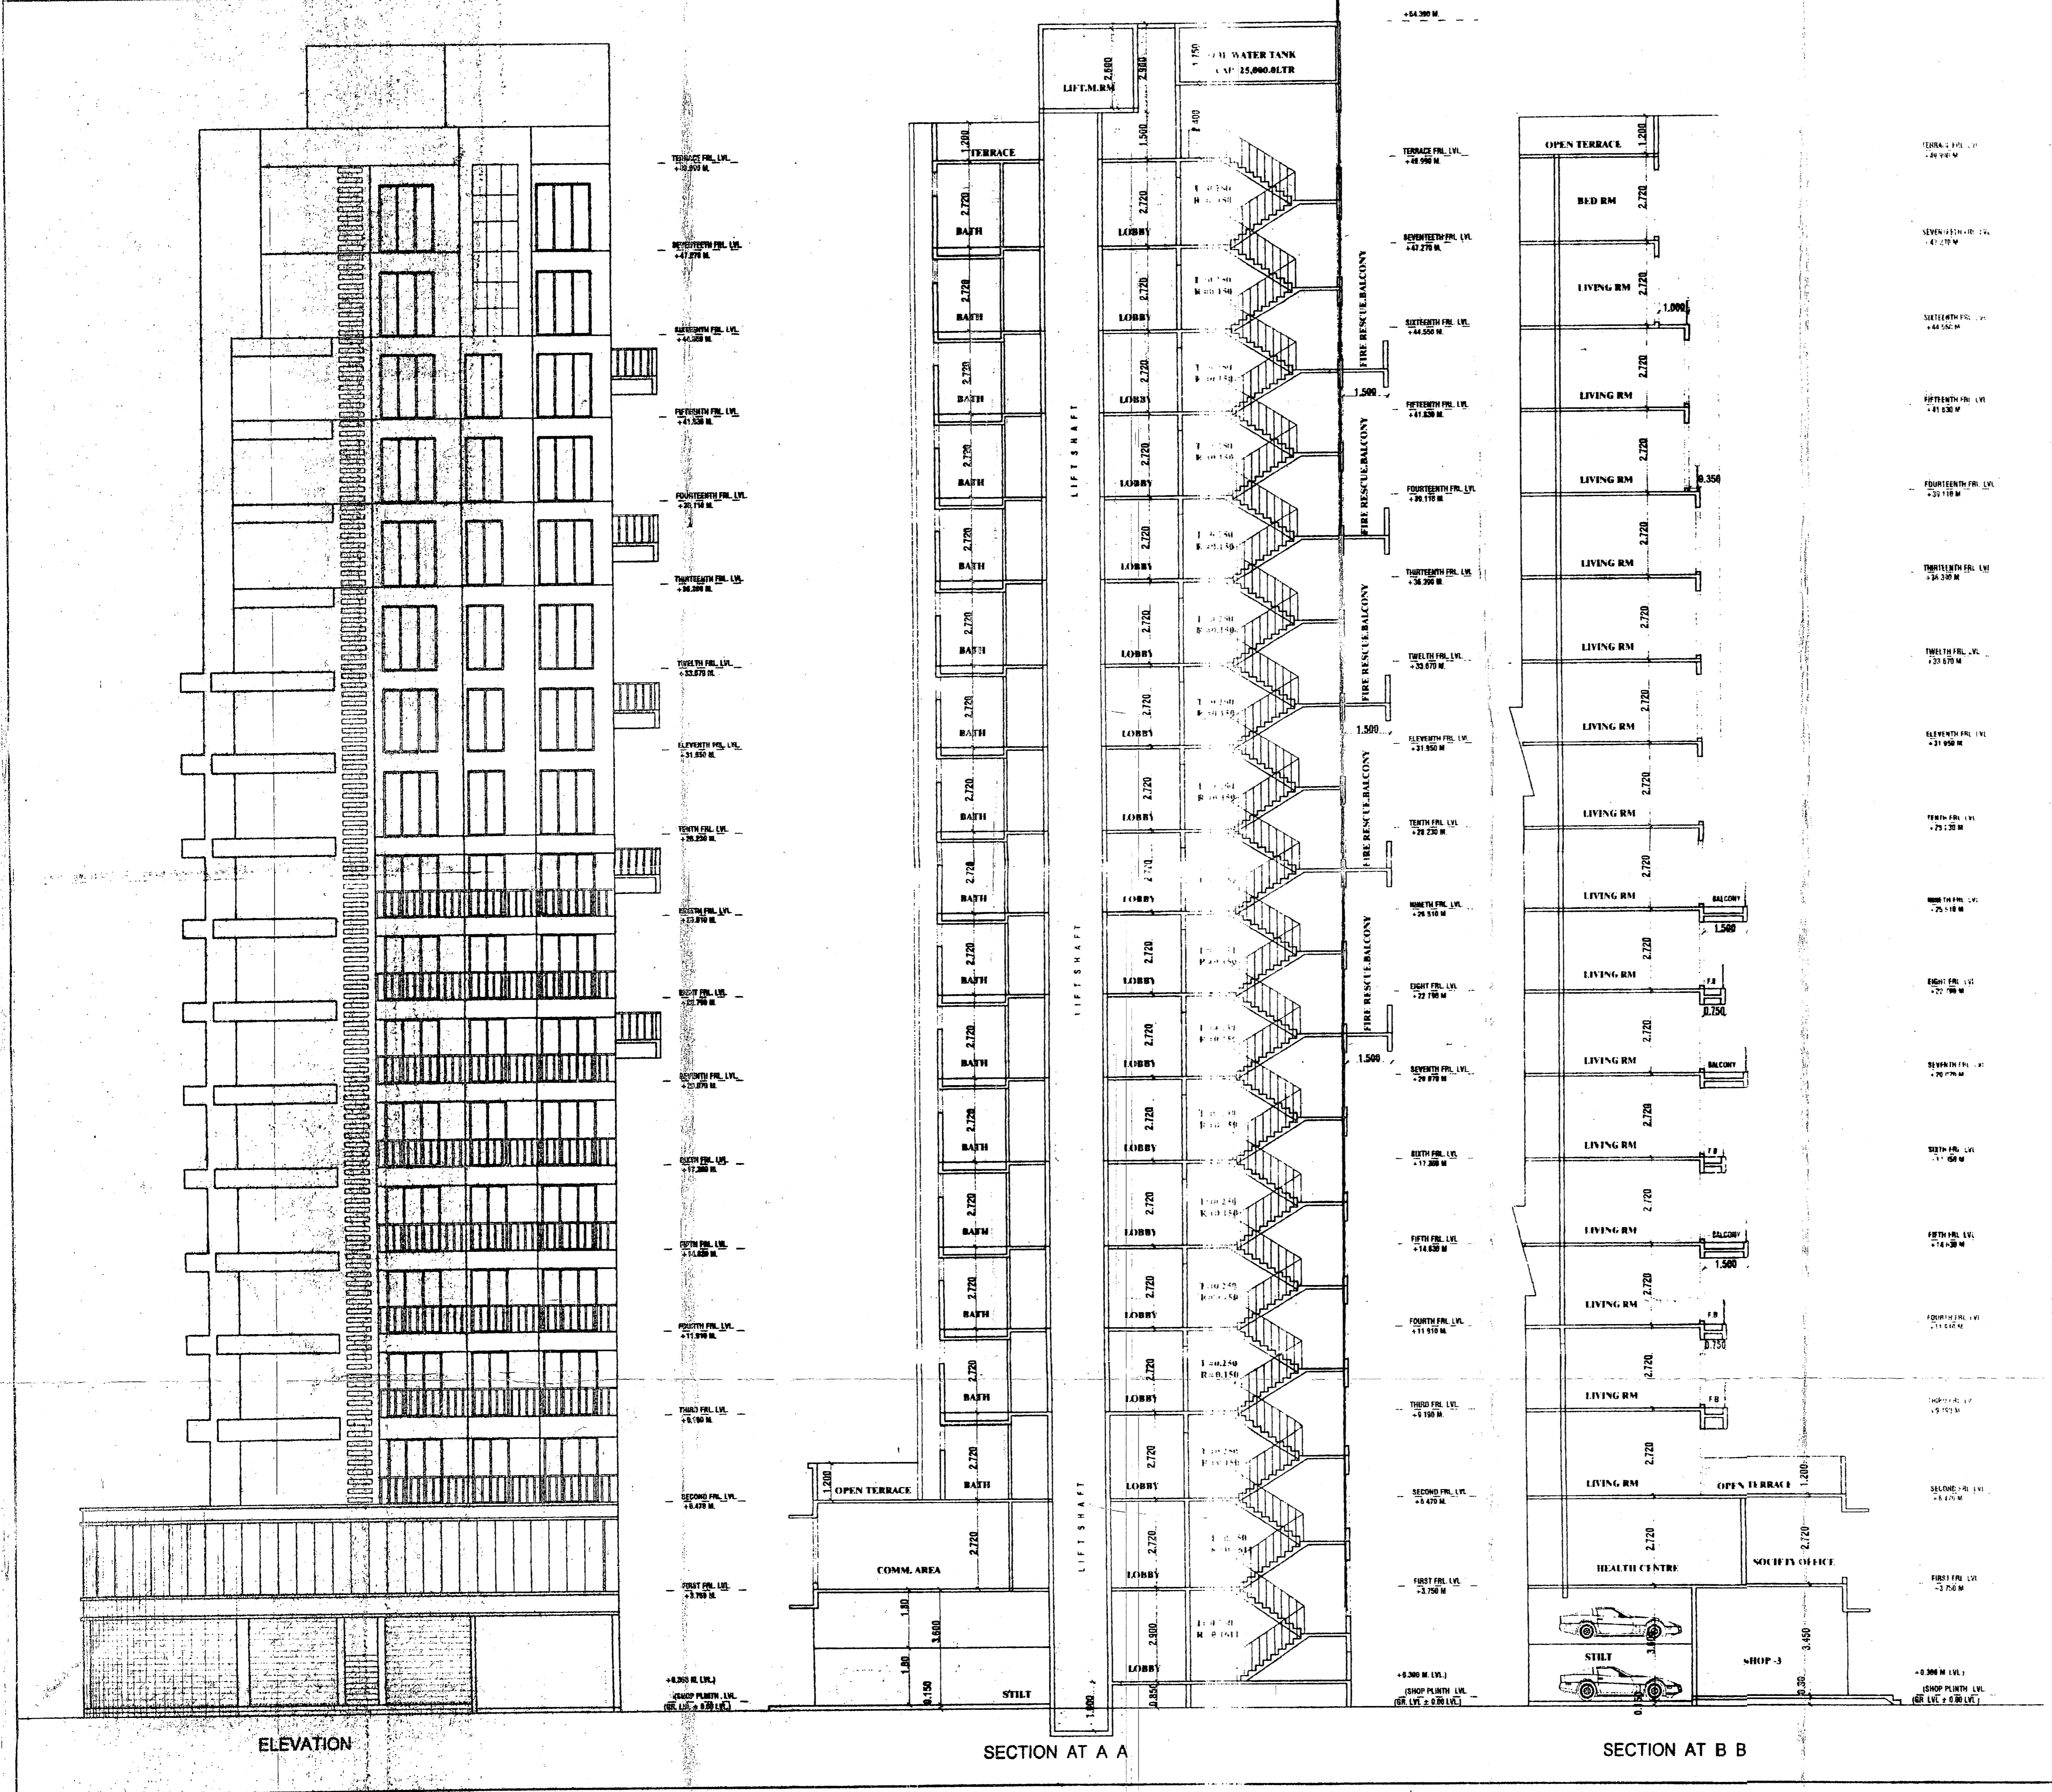

ELEVATION

SECTION AT A A

SECTION AT B B