


20210609/14C/1182
 14
 14
 14

3RD FLOOR

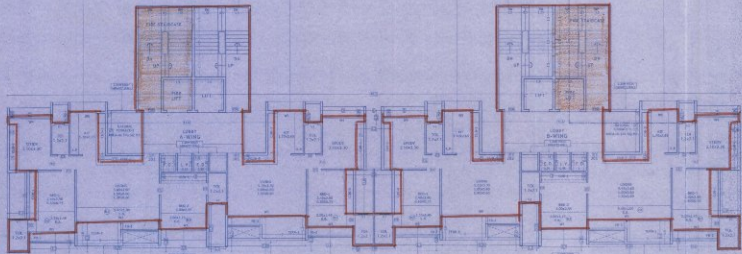


LIFT, LOBBY & STAIRCASE
 AREA DIAGRAM OF 1ST TO 14TH FLOOR

LIFT, LOBBY & STAIR AREA
 CALCULATION OF 3RD TO 14TH

Sl. No.	Description	Area (sq. ft.)	Volume (cu. ft.)
1
2
3
4
5
TOTAL AREA	

3RD FLOOR

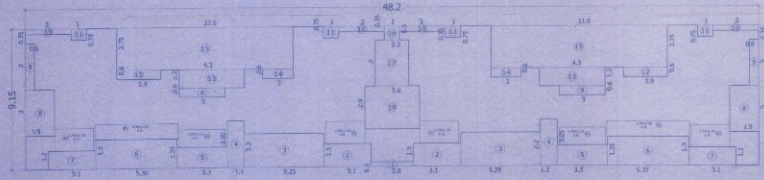

AREA DIAGRAM OF 3RD TO 12TH FLOOR

3RD TO 12TH FLOOR AREA CALCULATION

Sl. No.	Description	Area (sq. ft.)	Volume (cu. ft.)
1
2
3
4
5
6
7
8
9
10
11
12
TOTAL AREA	

PROJECT
 PROPOSED ...
 STUDY NO. ...

FOR PLATINUM LIFE SALES
 V.V. MEHTA ... PLATINUM LIFE SALES
 GANESHJI ... PLATINUM LIFE SALES

M/S. PLATINUM LIFE SALES
 ARCHITECTS

ATUL PATEL ...
 ARCHITECTS
 Scale: 1:100 DRAWING NO: 4/8