
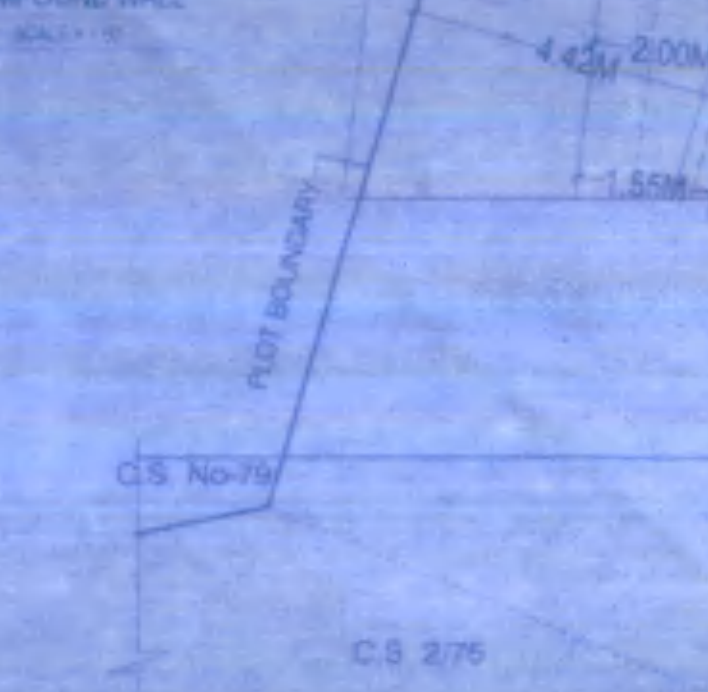
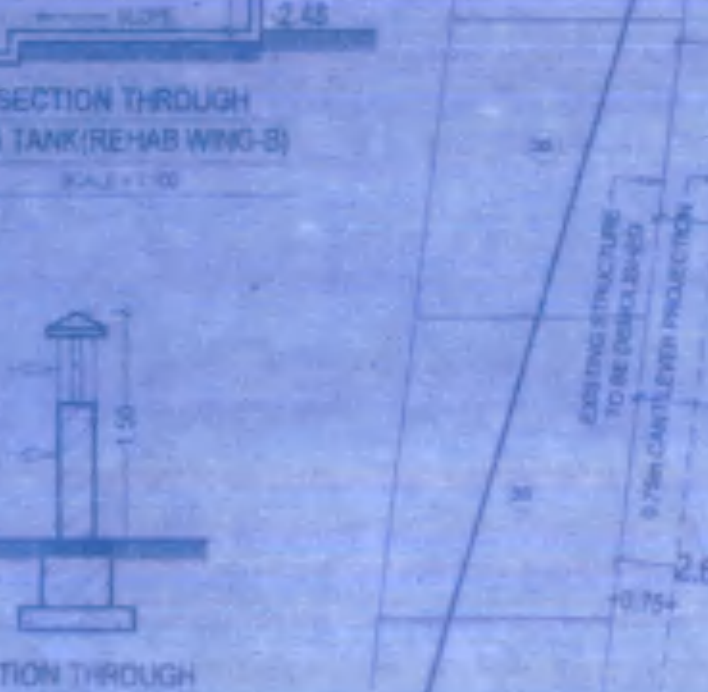
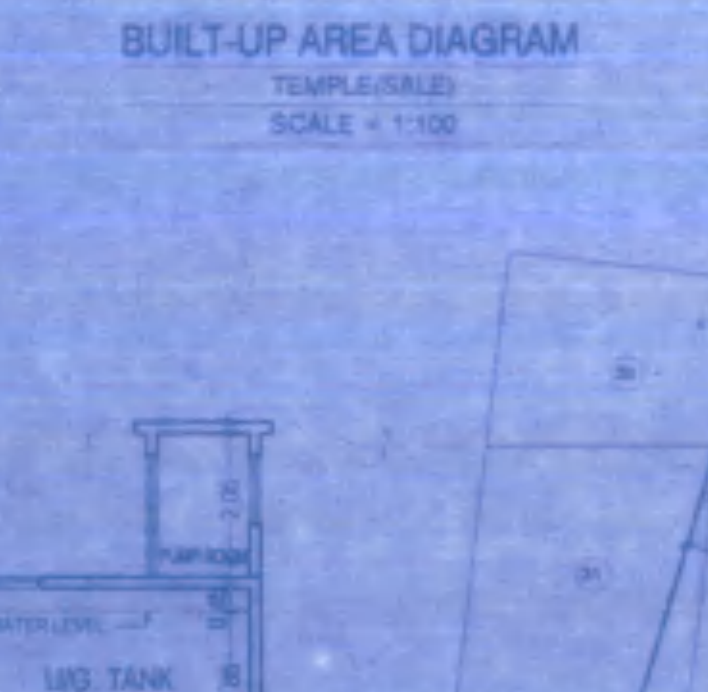


EXISTING TEMPLE AREA STATEMENT

LOWER GROUND BASEMENT FUL	
REHAB COMPONENT	22.88 SQ.MTS
TOTAL	22.88 SQ.MTS


PROPOSED TEMPLE AREA STATEMENT

LOWER GROUND BASEMENT FUL (as per 1)	
TM	2.78 X 8.16
TOTAL SALE F.S.I	22.88 SQ.MTS

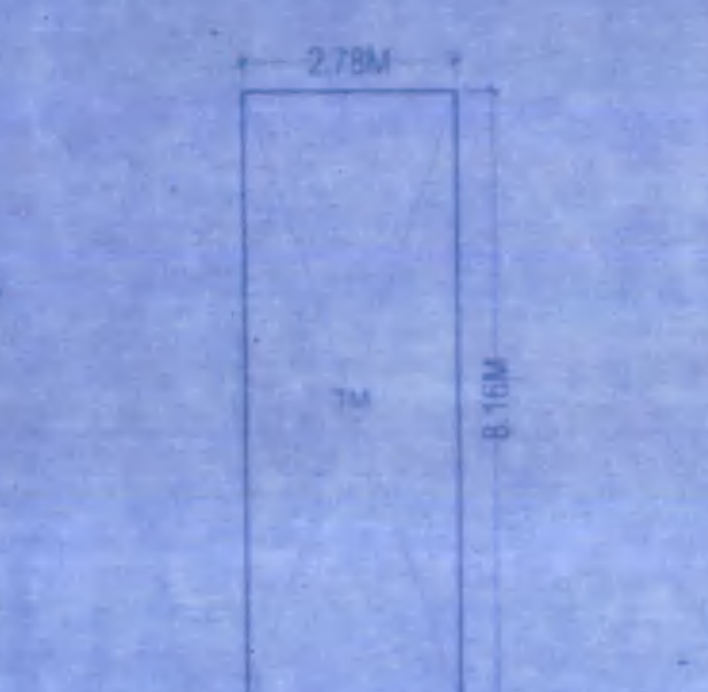

PLOT AREA CALCULATION

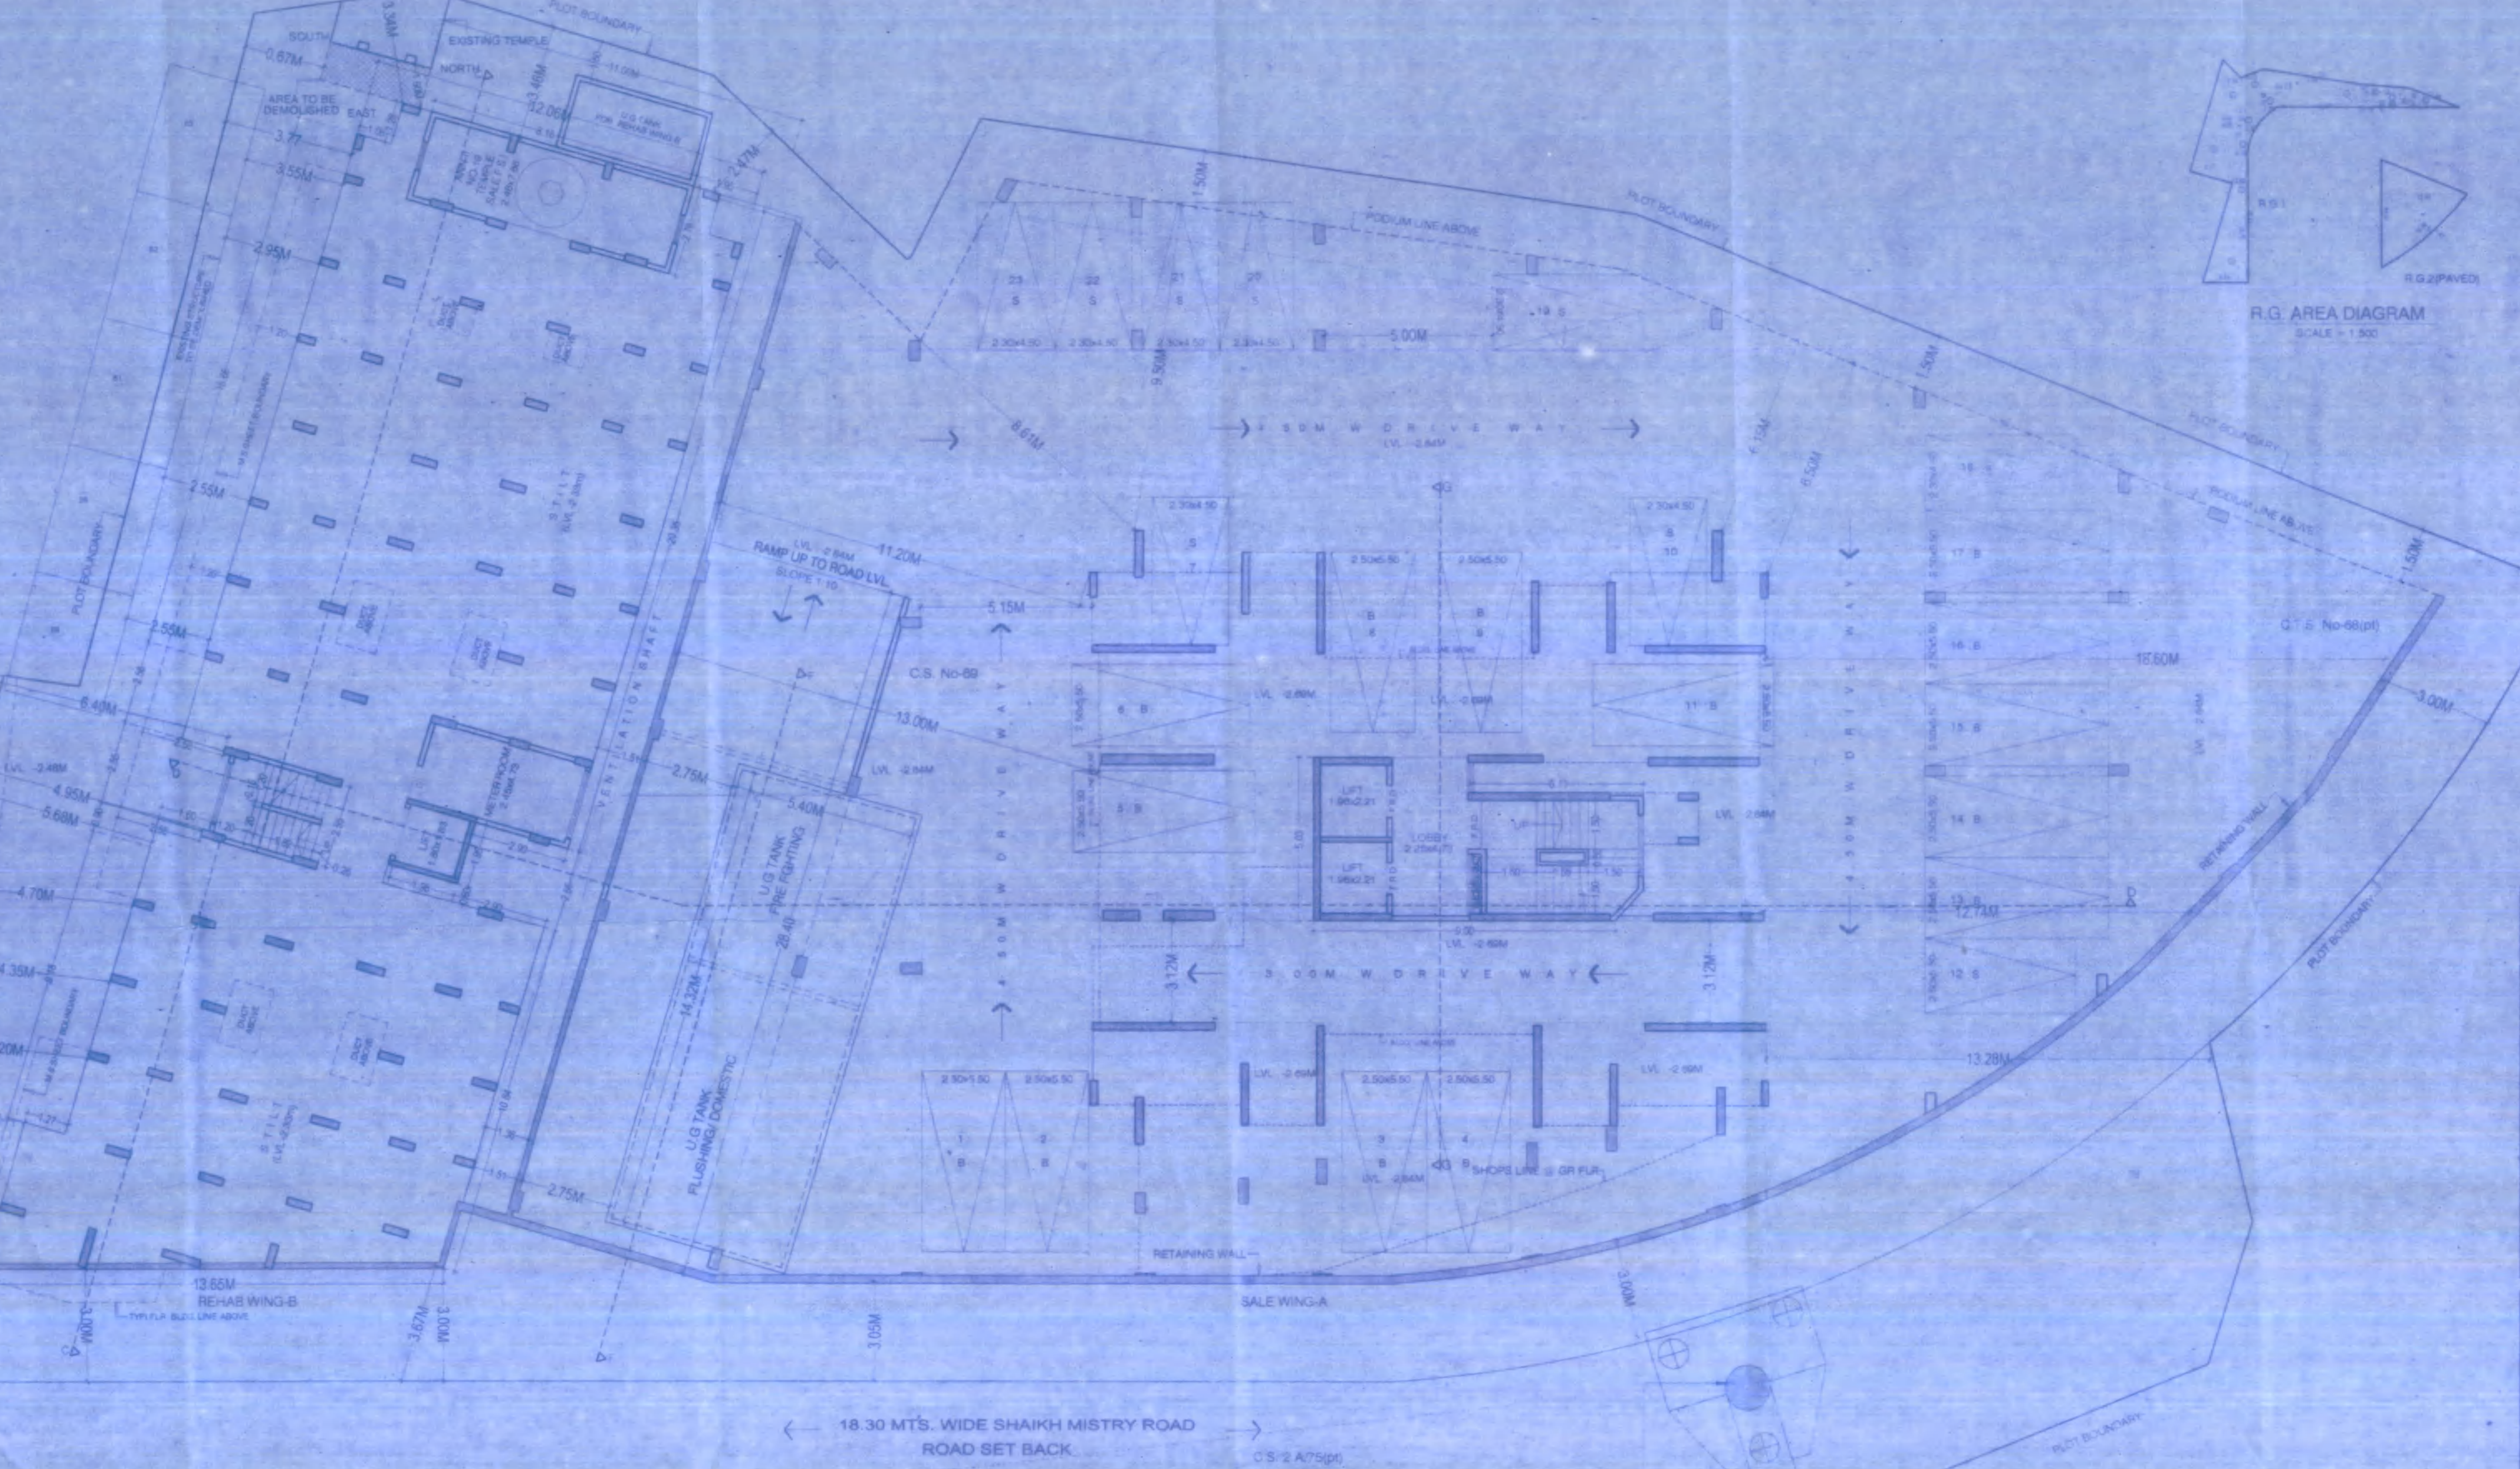

R.G. AREA CALCULATION

