


LOCATION PLAN
SCALE: 1:4000
SECTOR-III (PT) KHATA NO 599
PANCH PAKHADI

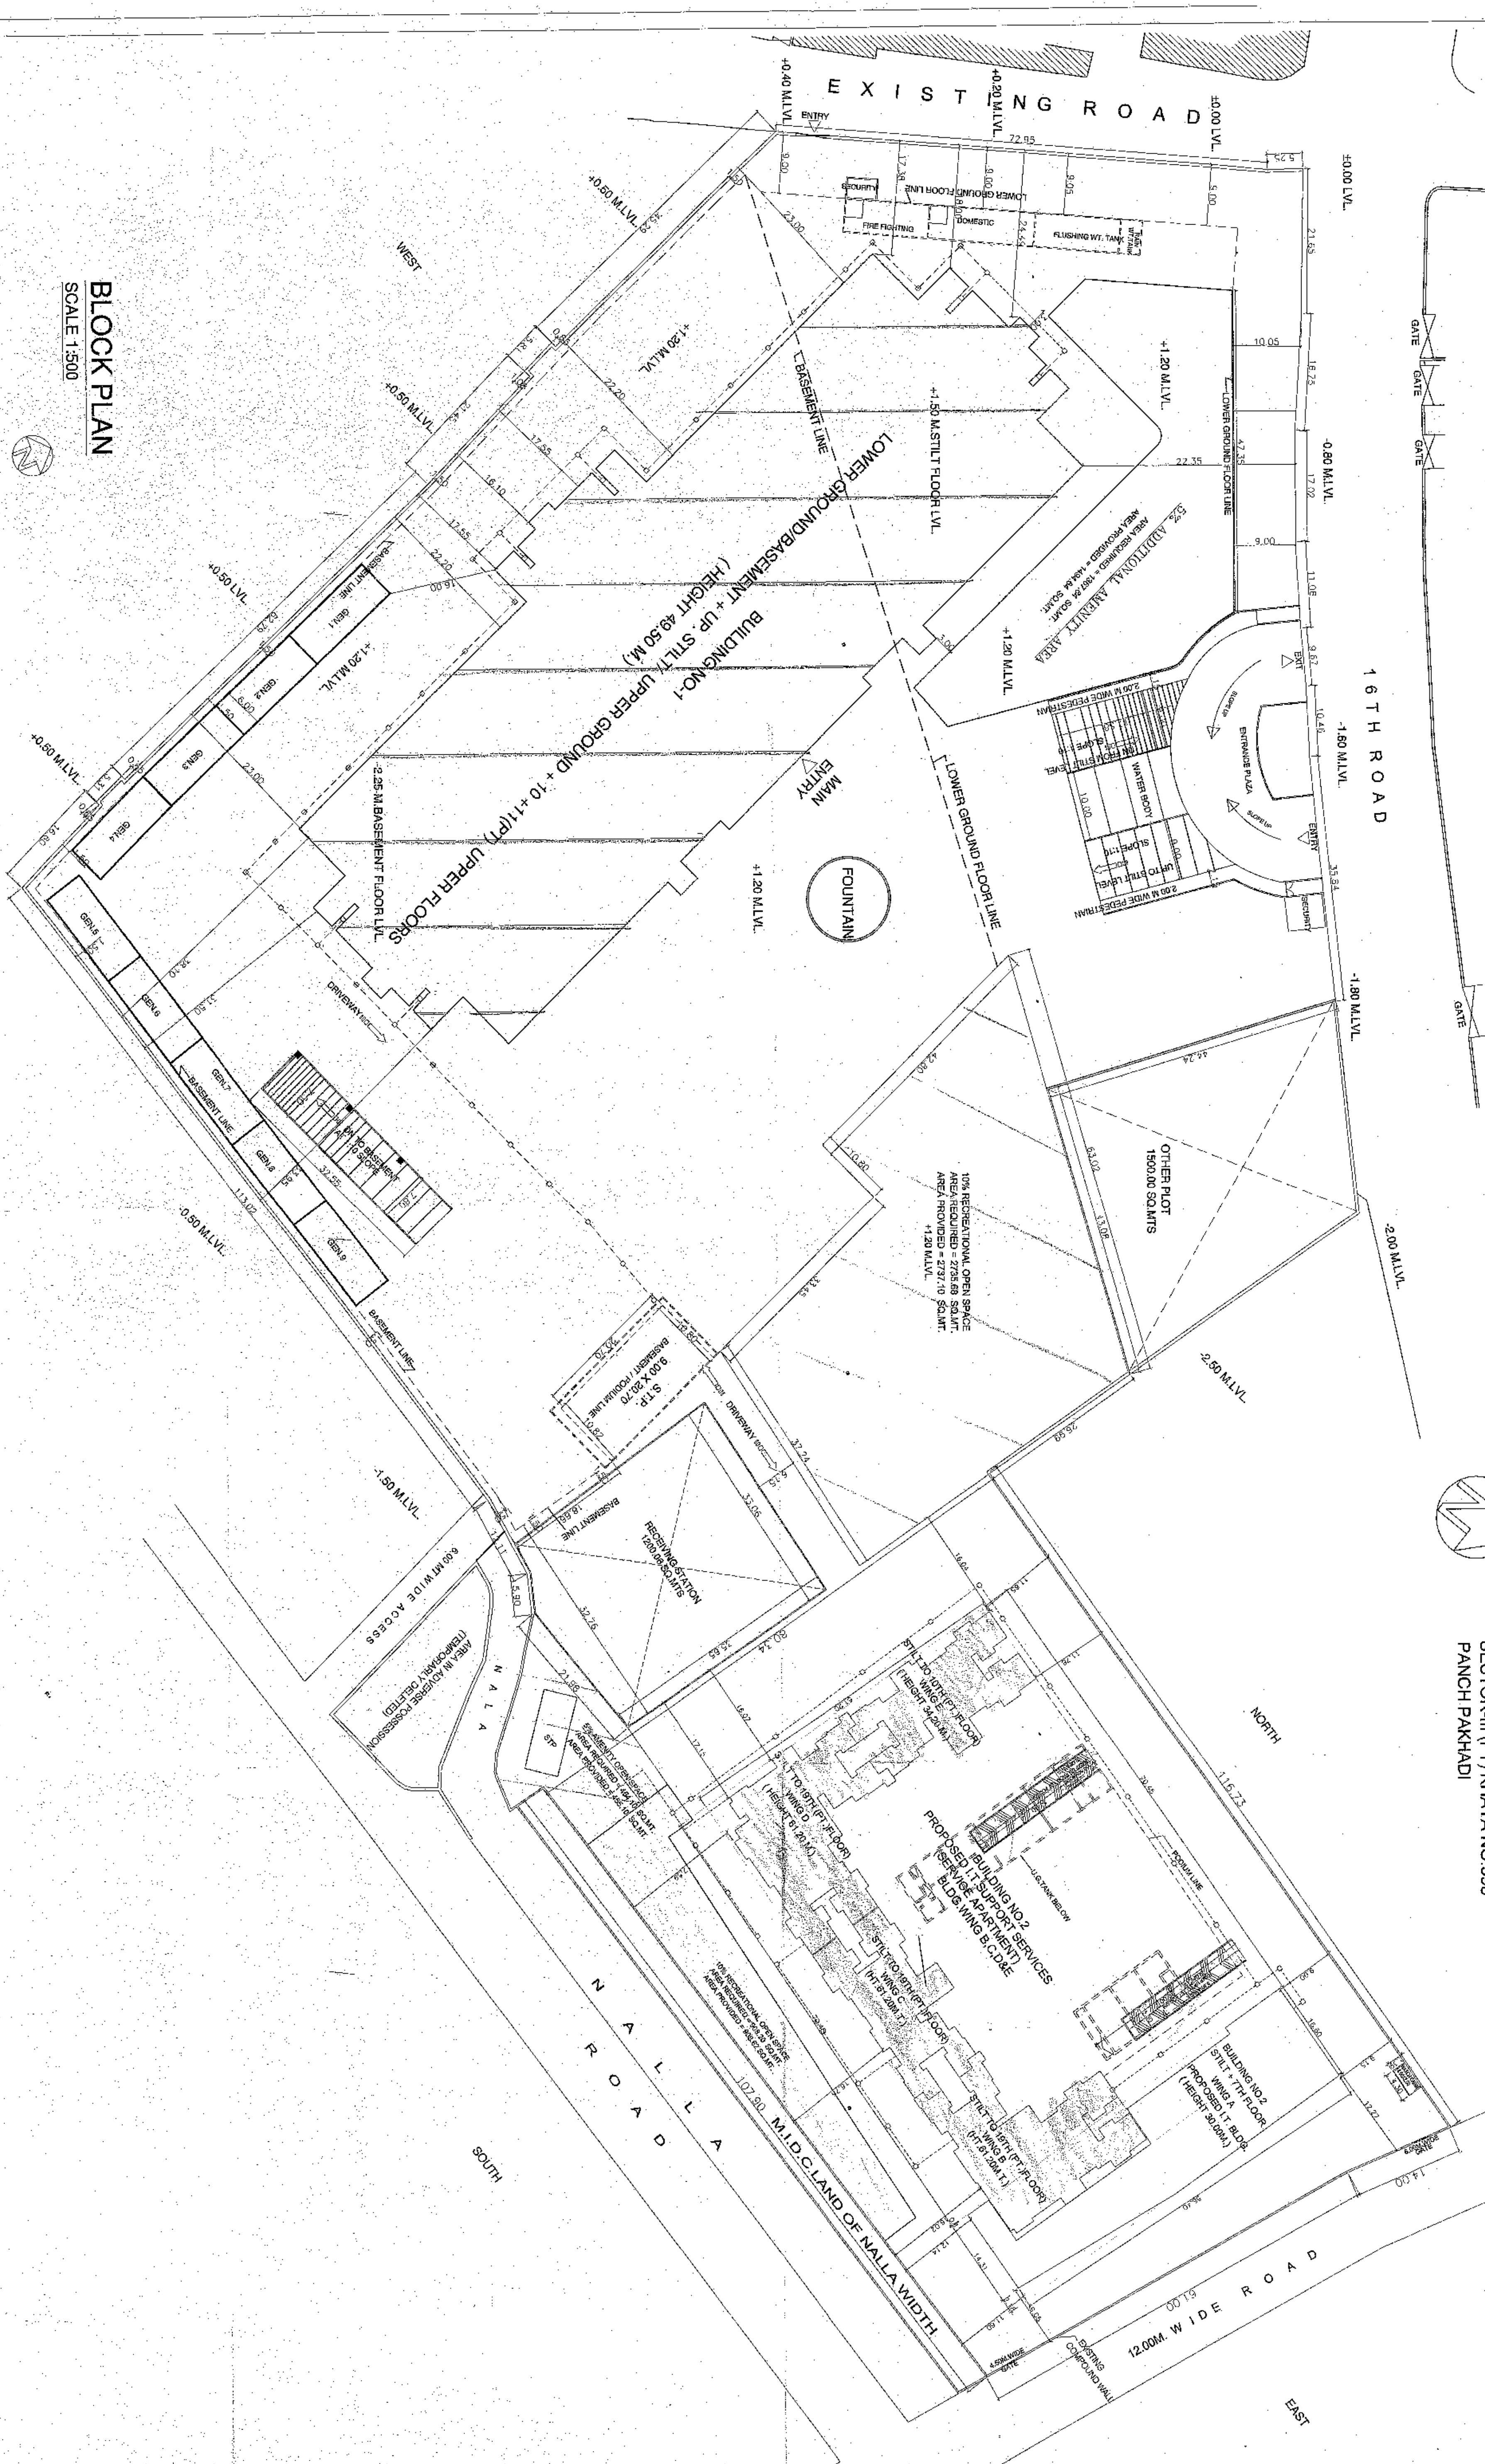

BLOCK PLAN
SCALE: 1:500

PROFORMA - A


AREA STATEMENT	SQ.MT
REFER STATEMENT	
A BALCONY AREA STATEMENT	
1 PERMISSIBLE BALCONY AREA PER FLOOR	
2 PROPOSED BALC. PER FLOOR	
3 EXCESS BALC. AREA PER FLOOR	
4 TOTAL EXCESS BALC. AREA FOR ALL FL	
C TENEMENT STATEMENT	
1 PROPOSED AREA (FL 1-15 ABOVE)	70611.75
2 LESS DEDUCTION OF NON RES. AREA	56552.24
3 AREA OF TENEMENTS	1412.45
4 TENEMENT PERMISSIBLE 300/HECT	425 NOS
5 TENEMENTS PROPOSED	312 NOS
6 TENEMENTS EXISTING	
7 TOTAL TENEMENTS (5+6)	
D PARKING STATEMENT	
1 PARKING PER B. RULE	842 Nos
2 GARAGES PROPOSED	
3 TOTAL PARKING PROVIDED (833 + 229)	1062 Nos
E NOTES	
BOUNDARY OF THE PLOT BOUNDED THICK BLACK PROPOSED WORK SHOWN RED FILLED IN RECREATION AREA SHOWN GREEN WASH AREA UNDER SETBACK SHOWN DOTTED BROWN DRAINAGE SHOWN RED AREA UNDER PROPOSED ROAD SHOWN BROWN WASH STRUCTURES TO BE DEMOLISHED SHOWN DOTTED YELLOW DIMENSIONS OF BALCONIES ARE OUTSIDE DIMENSIONS	

PROFORMA - B

CONTENTS OF SHEET
BLOCK IN A LOCATION PLAN

STAMP OF APPROVAL PLANS

PROFORMA - B
BLOCK IN A LOCATION PLAN

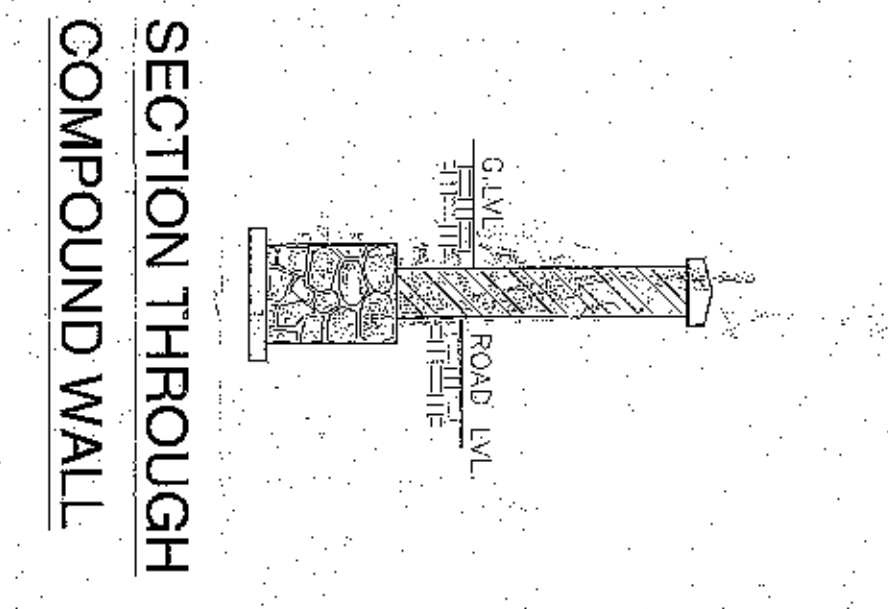

SECTION THROUGH COMPOUND WALL

