



STAMP OF APPROVAL




BUILDING: BLDG (1)

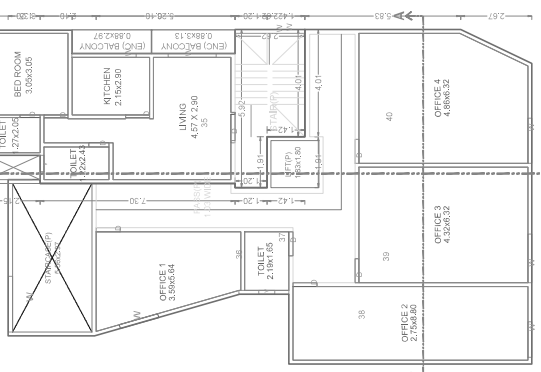


Polygon	Area
A-BLOCK	245.95
01	1.71
02	6.15
03	15.19
04	31.7
V1	16.50
P1	29.22
Total	116.41

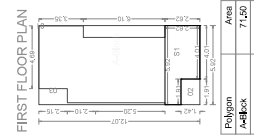



Polygon	Area
A-BLOCK	7.50
01	5.69
02	3.71
S1	12.69
Total	46.68

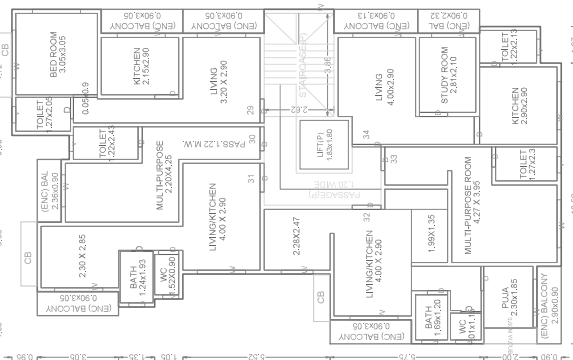


Polygon	Area
A-BLOCK	257.77
01	5.48
02	3.81
03	7.92
04	36.09
L1	3.29
P1	6.84
S1	10.12
Total	180.03

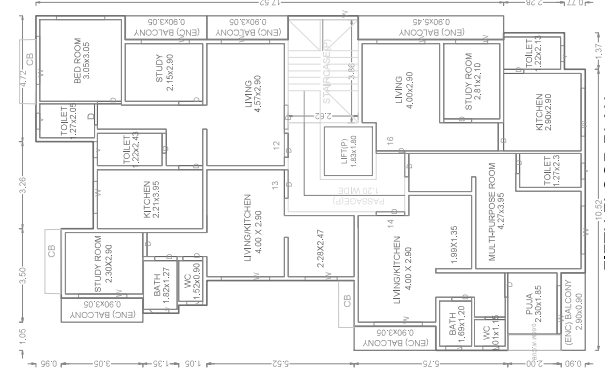


Polygon	Area
A-BLOCK	257.77
01	5.48
02	3.81
03	7.92
04	36.09
L1	3.29
P1	6.84
S1	10.12
Total	180.03

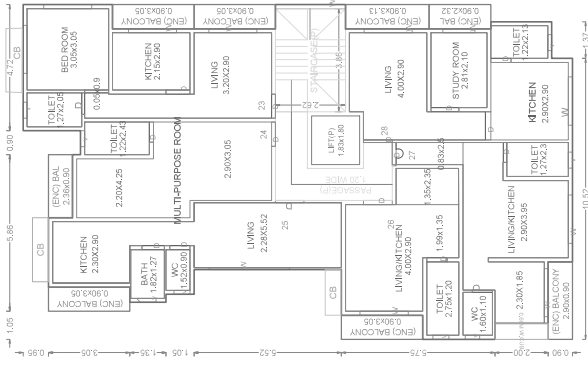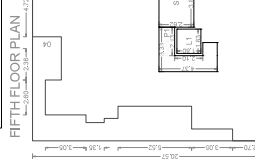


Polygon	Area
A-BLOCK	257.77
01	5.49
02	3.81
03	7.92
04	36.09
L1	3.28
P1	6.84
S1	10.12
Total	180.03

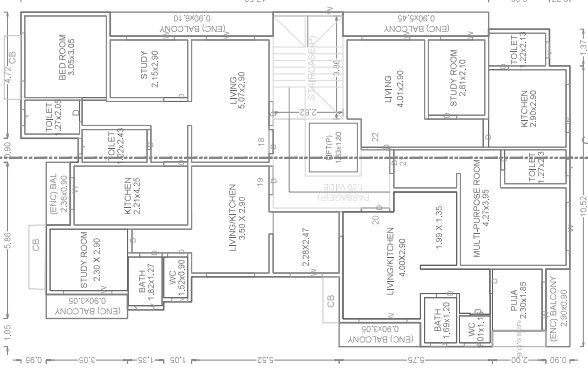

Polygon	Area
A-BLOCK	257.77
01	5.49
02	3.81
03	7.92
04	36.09
L1	3.28
P1	6.84
S1	10.12
Total	180.03

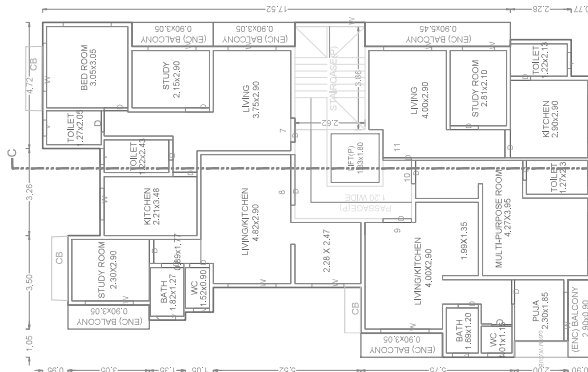

Polygon	Area
A-BLOCK	257.77
01	5.48
02	3.81
03	7.92
04	36.09
L1	3.29
P1	6.84
S1	10.12
Total	180.03

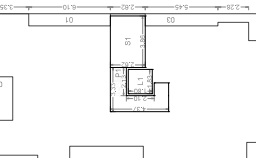

OWNERS NAME / DEVELOPER NAME / POA HOLDER: MIR ANWAR SHYAMUDDIN KASAM
 RADA APARTMENT GRANTAJI ROAD, NALPADA, THANE

PROJECT: RADA APARTMENT GRANTAJI ROAD, NALPADA, THANE

CTS No: 166B
Plot No. / Survey No.: 166B
Area: 6.84
Volume: 10.12

ARCHITECT: SHRIDATHA RAMRAH KORGANKAR
 ARCHITECT ADDRESS: 305 DM RACHAHEER GPF-TMC, RACHAHEER, WADGAON, PUNE-411004

JOB NO. / DRG. NO. / SCALE: 1:100
DRAWN BY / CHECKED BY: [Blank]

INWARD NO. / SCD/012/17 DATE: 04/09/2019
KEY NO. / SHEET NO. / 2 / 3